




ALUMINUM HANDRAILING TOP PROFILES

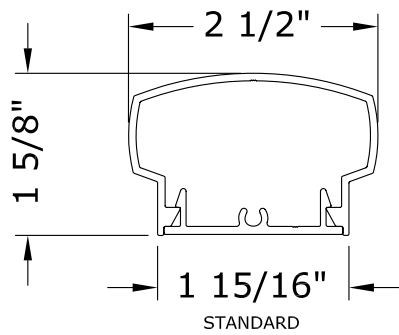


TC-1

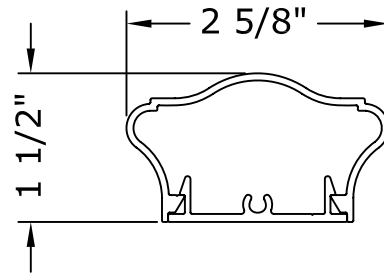


TC-2

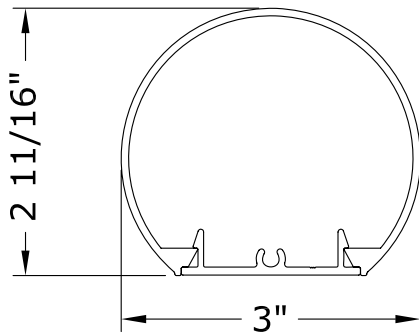


TC-3

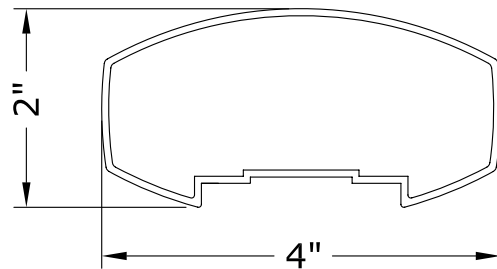


TC-4

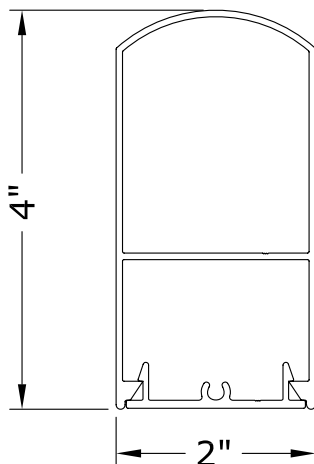

TC-5

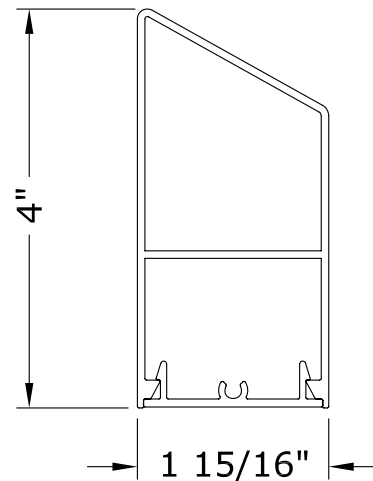

TC-6

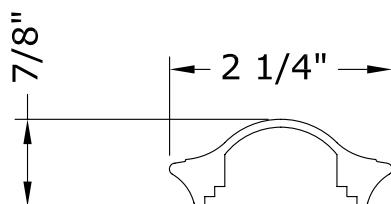




TC-7

DRAWING FILE: SPEC.1.dwg





RailingWorks[™]
ARCHITECTURAL RAILING SYSTEMS by FSI

2700 Alabama Highway 69 S. Cullman, AL 35057
1-800-711-1785 Fax: 256-287-9895
Email: info@commercialrailings.com
Web: www.commercialrailings.com




BOTTOM & INTERMEDIATE RAILING PROFILES

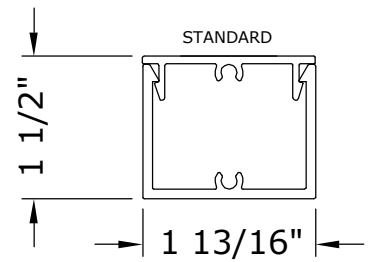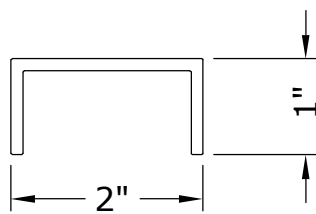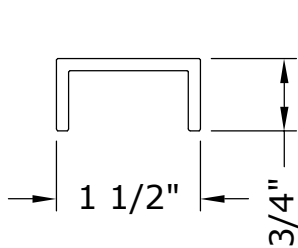




PICKETS

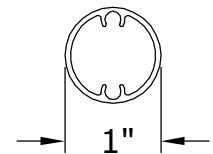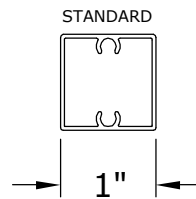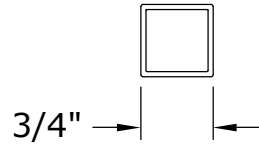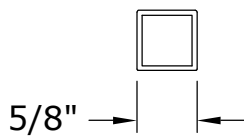




POST

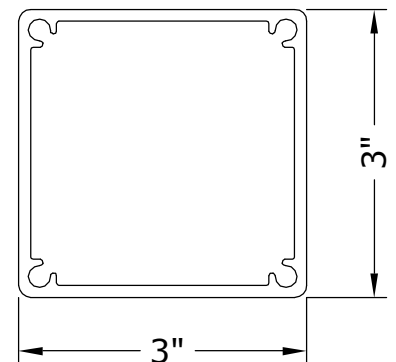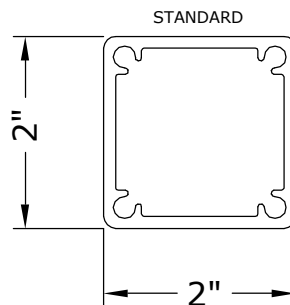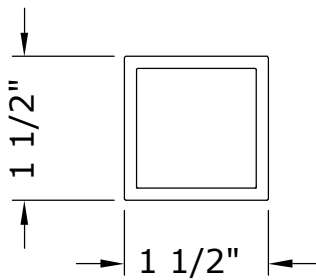

DECORATIVE INFILL PANEL MATERIAL

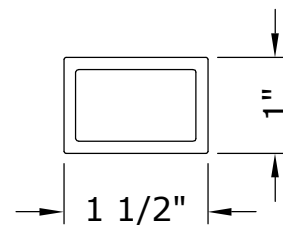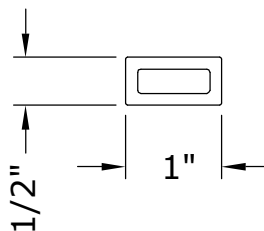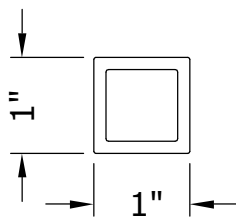



GLASS FRAME

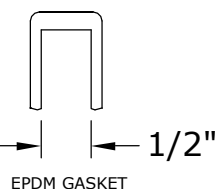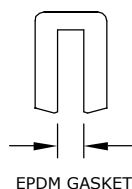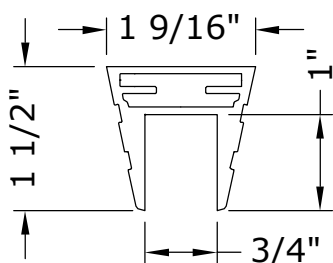

RailingWorks™
 Architectural Railing Systems by **FSI**
 2700 Alabama Highway 69 S. Cullman, AL 35057
 1-800-711-1785 Fax: 256-287-9895
 Email: info@commercialrailings.com
 Web: www.commercialrailings.com

ANCHORING DETAILS

CORE MOUNT 2" POST

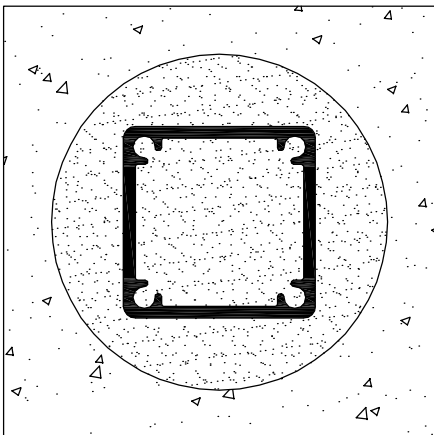
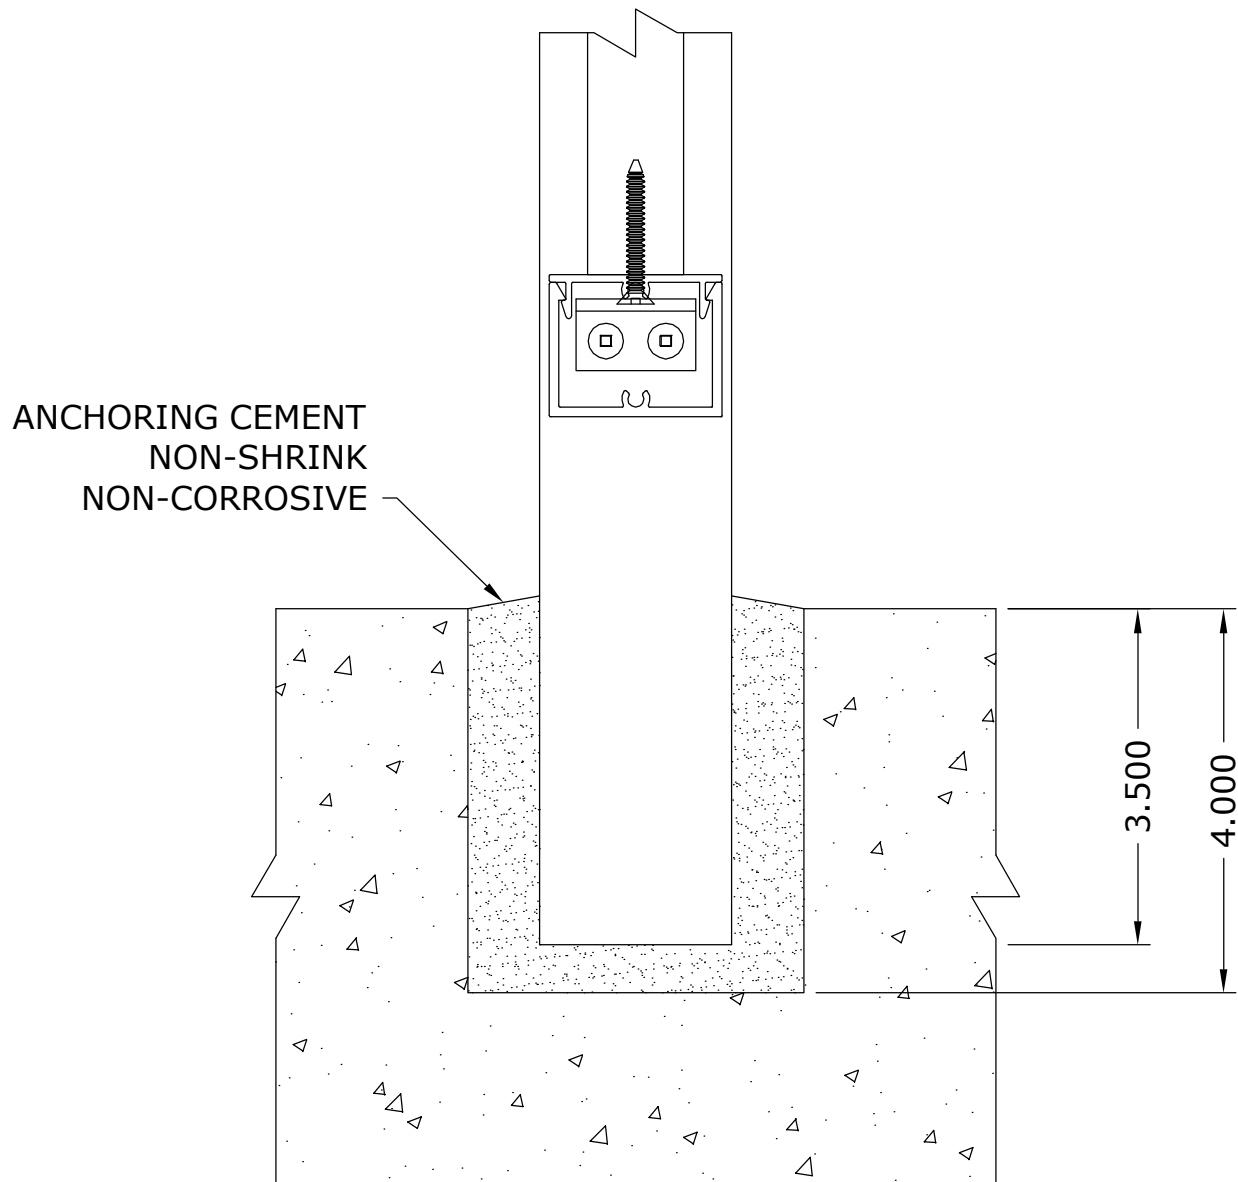


RailingWorks™
ARCHITECTURAL RAILING SYSTEMS by **FSI**

2700 Alabama Highway 69 S. Cullman, AL 35057
1-800-711-1785 Fax: 256-287-9895
Email: info@commercialrailings.com
Web: www.commercialrailings.com

ANCHORING DETAILS

FLAT PEDESTAL MOUNT 2" POST

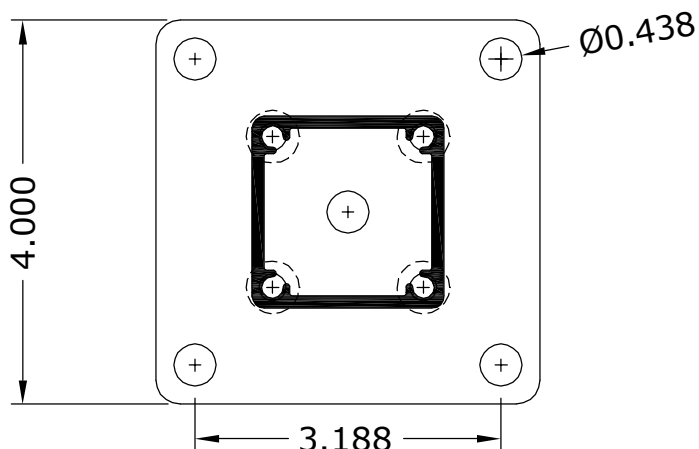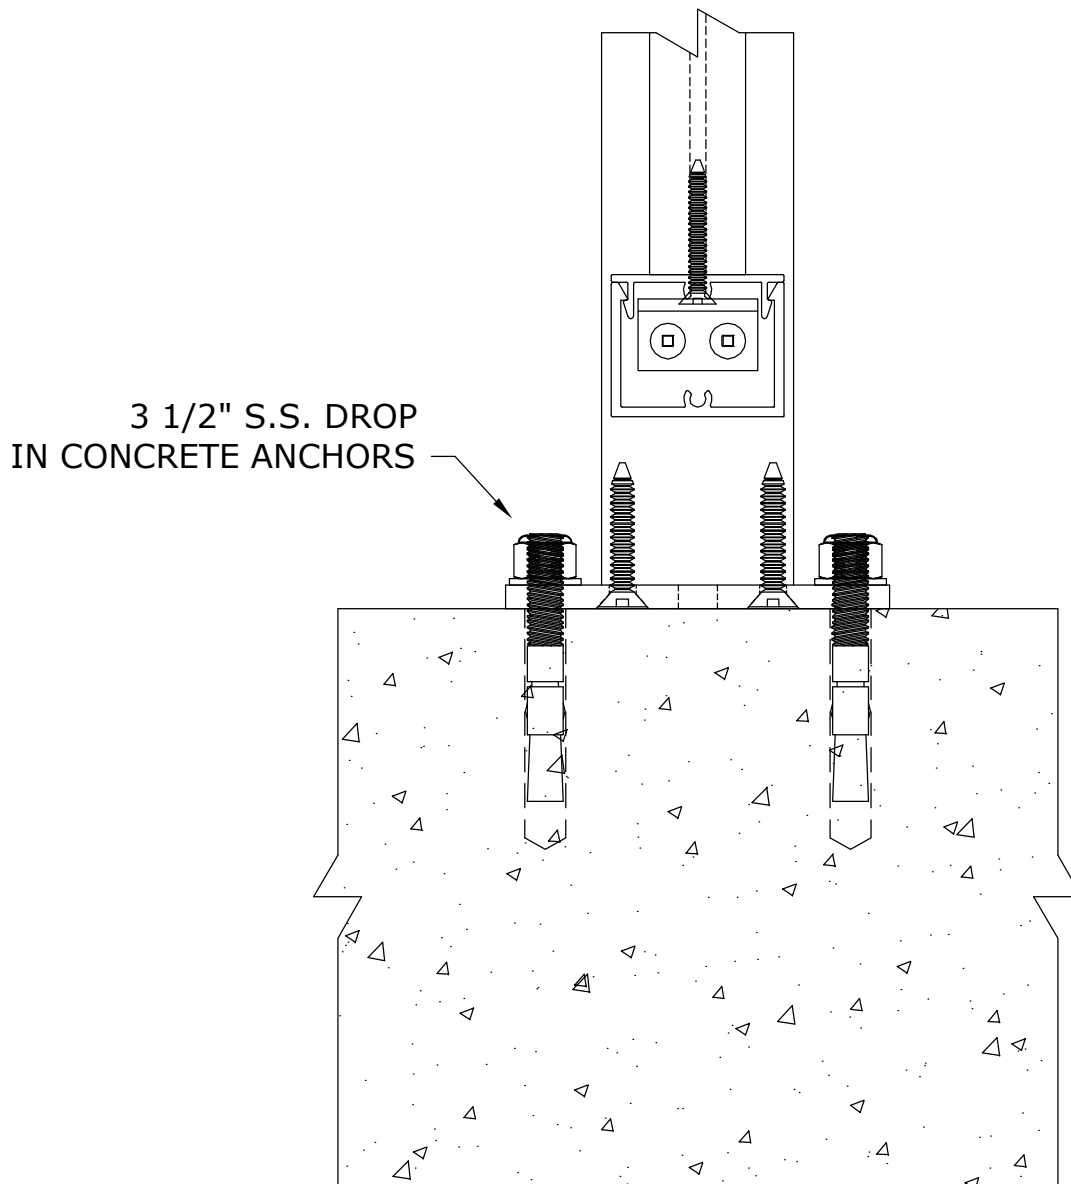




RailingWorks™
ARCHITECTURAL RAILING SYSTEMS by **FSI**

2700 Alabama Highway 69 S. Cullman, AL 35057
1-800-711-1785 Fax: 256-287-9895
Email: info@commercialrailings.com
Web: www.commercialrailings.com

ANCHORING DETAILS

CAST PEDESTAL BASE 2" POST

3 1/2" S.S. DROP
IN CONCRETE ANCHORS

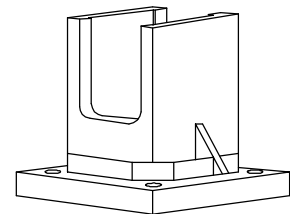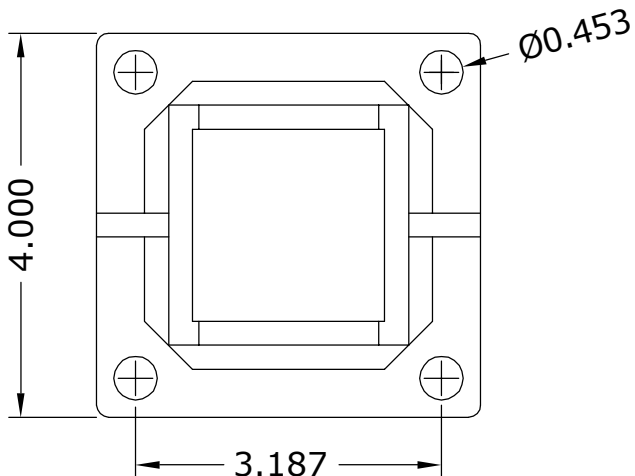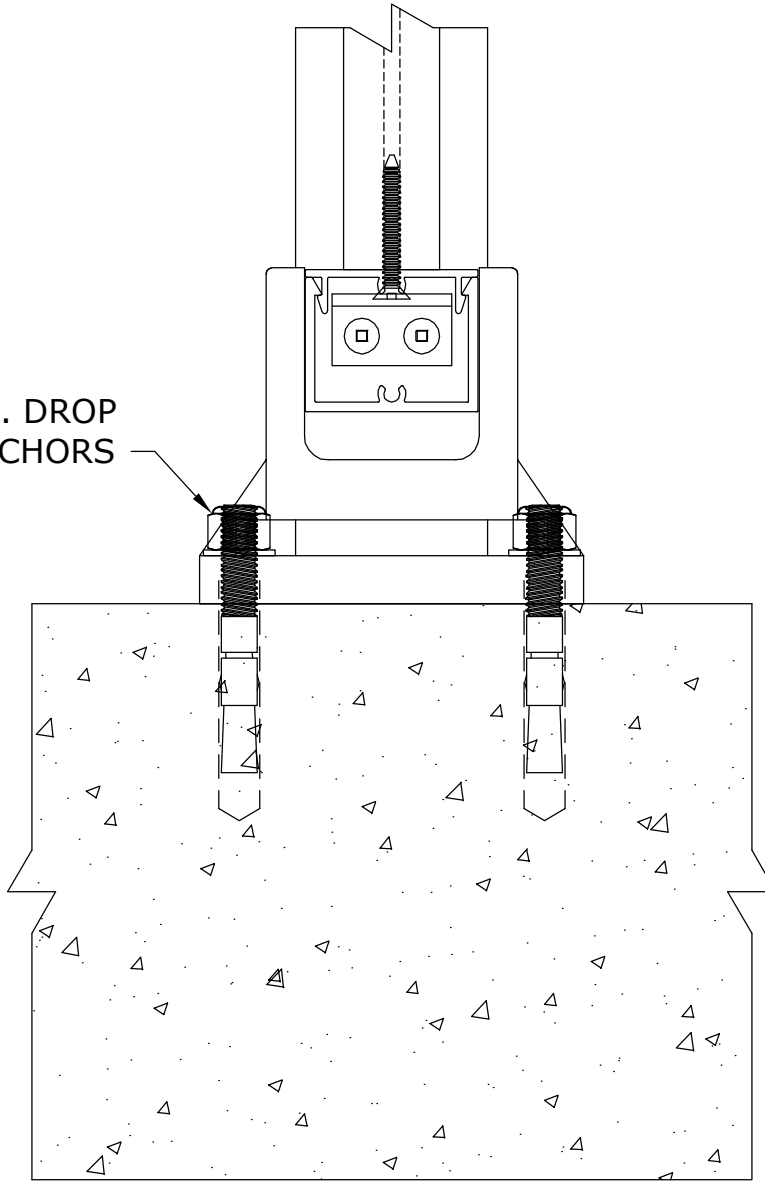



RailingWorks™
ARCHITECTURAL RAILING SYSTEMS by **FSI**

2700 Alabama Highway 69 S. Cullman, AL 35057
1-800-711-1785 Fax: 256-287-9895
Email: info@commercialrailings.com
Web: www.commercialrailings.com

ANCHORING DETAILS

FLAT PEDESTAL MOUNT 3" POST

3 1/2" S.S. DROP
IN CONCRETE ANCHORS

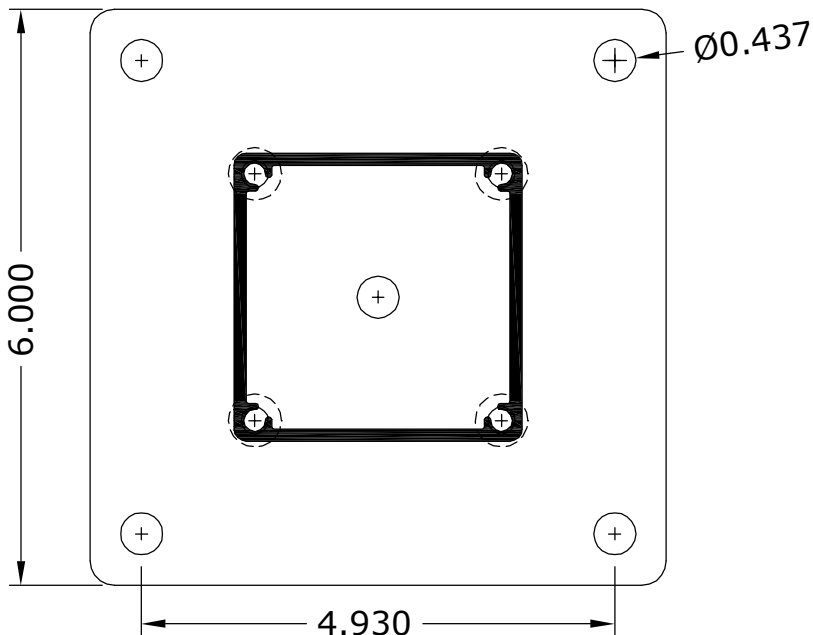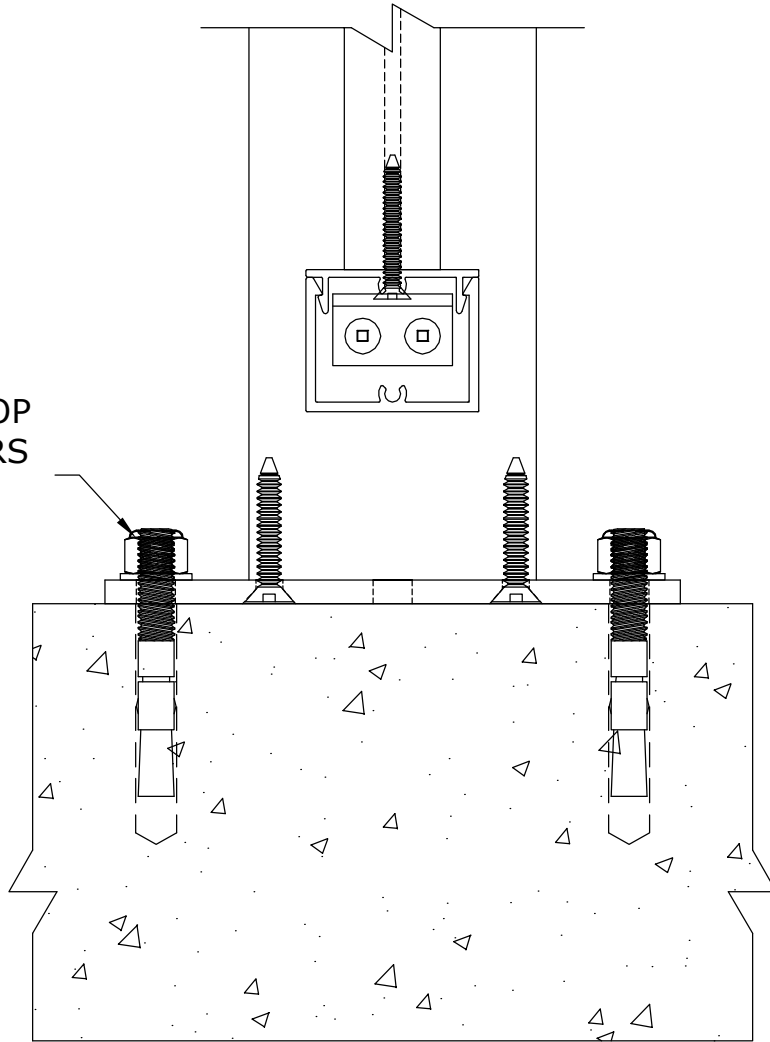




RailingWorks™
ARCHITECTURAL RAILING SYSTEMS by **FSI**

2700 Alabama Highway 69 S. Cullman, AL 35057
1-800-711-1785 Fax: 256-287-9895
Email: info@commercialrailings.com
Web: www.commercialrailings.com

ANCHORING DETAILS

CAST PEDESTAL BASE 3" POST


3 1/2" S.S. DROP
IN CONCRETE ANCHORS

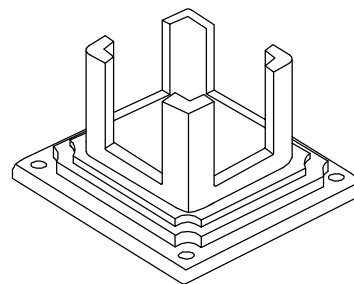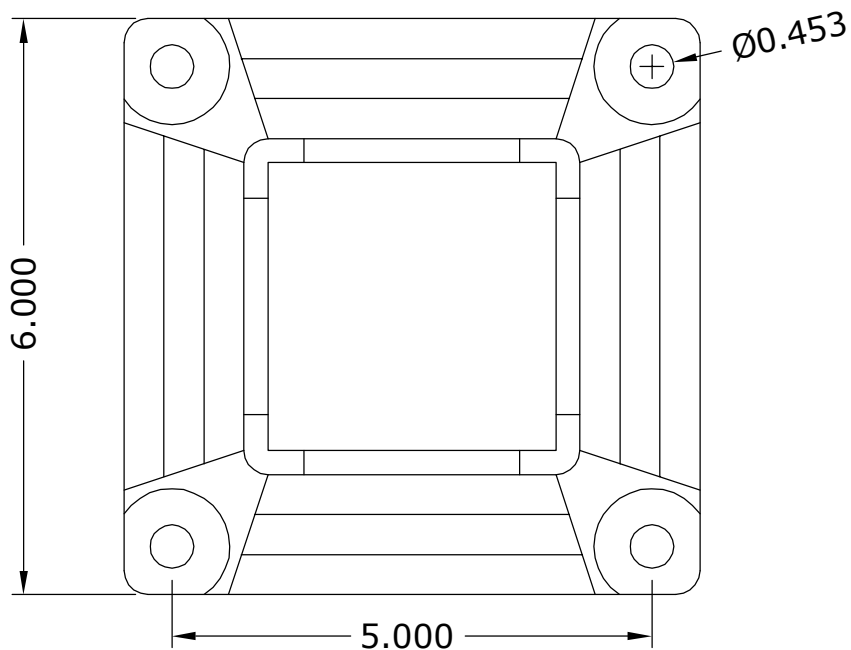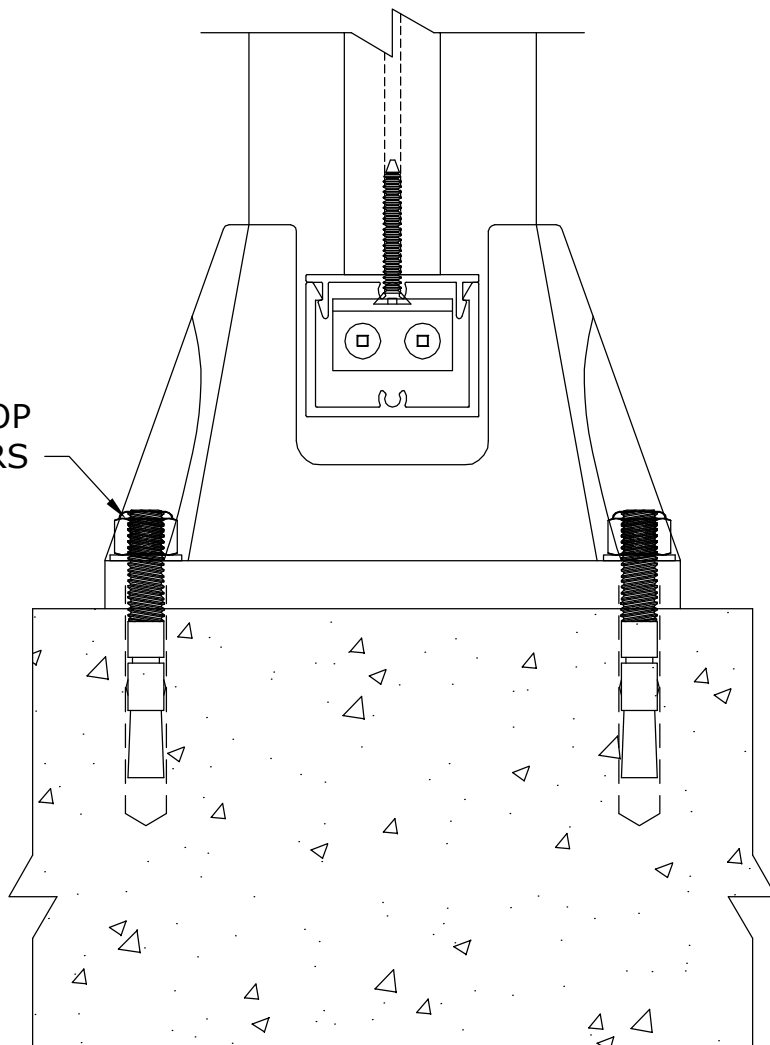

RailingWorks™
ARCHITECTURAL RAILING SYSTEMS by FSI

2700 Alabama Highway 69 S. Cullman, AL 35057
1-800-711-1785 Fax: 256-287-9895
Email: info@commercialrailings.com
Web: www.commercialrailings.com

ANCHORING DETAILS FASCIA MOUNT

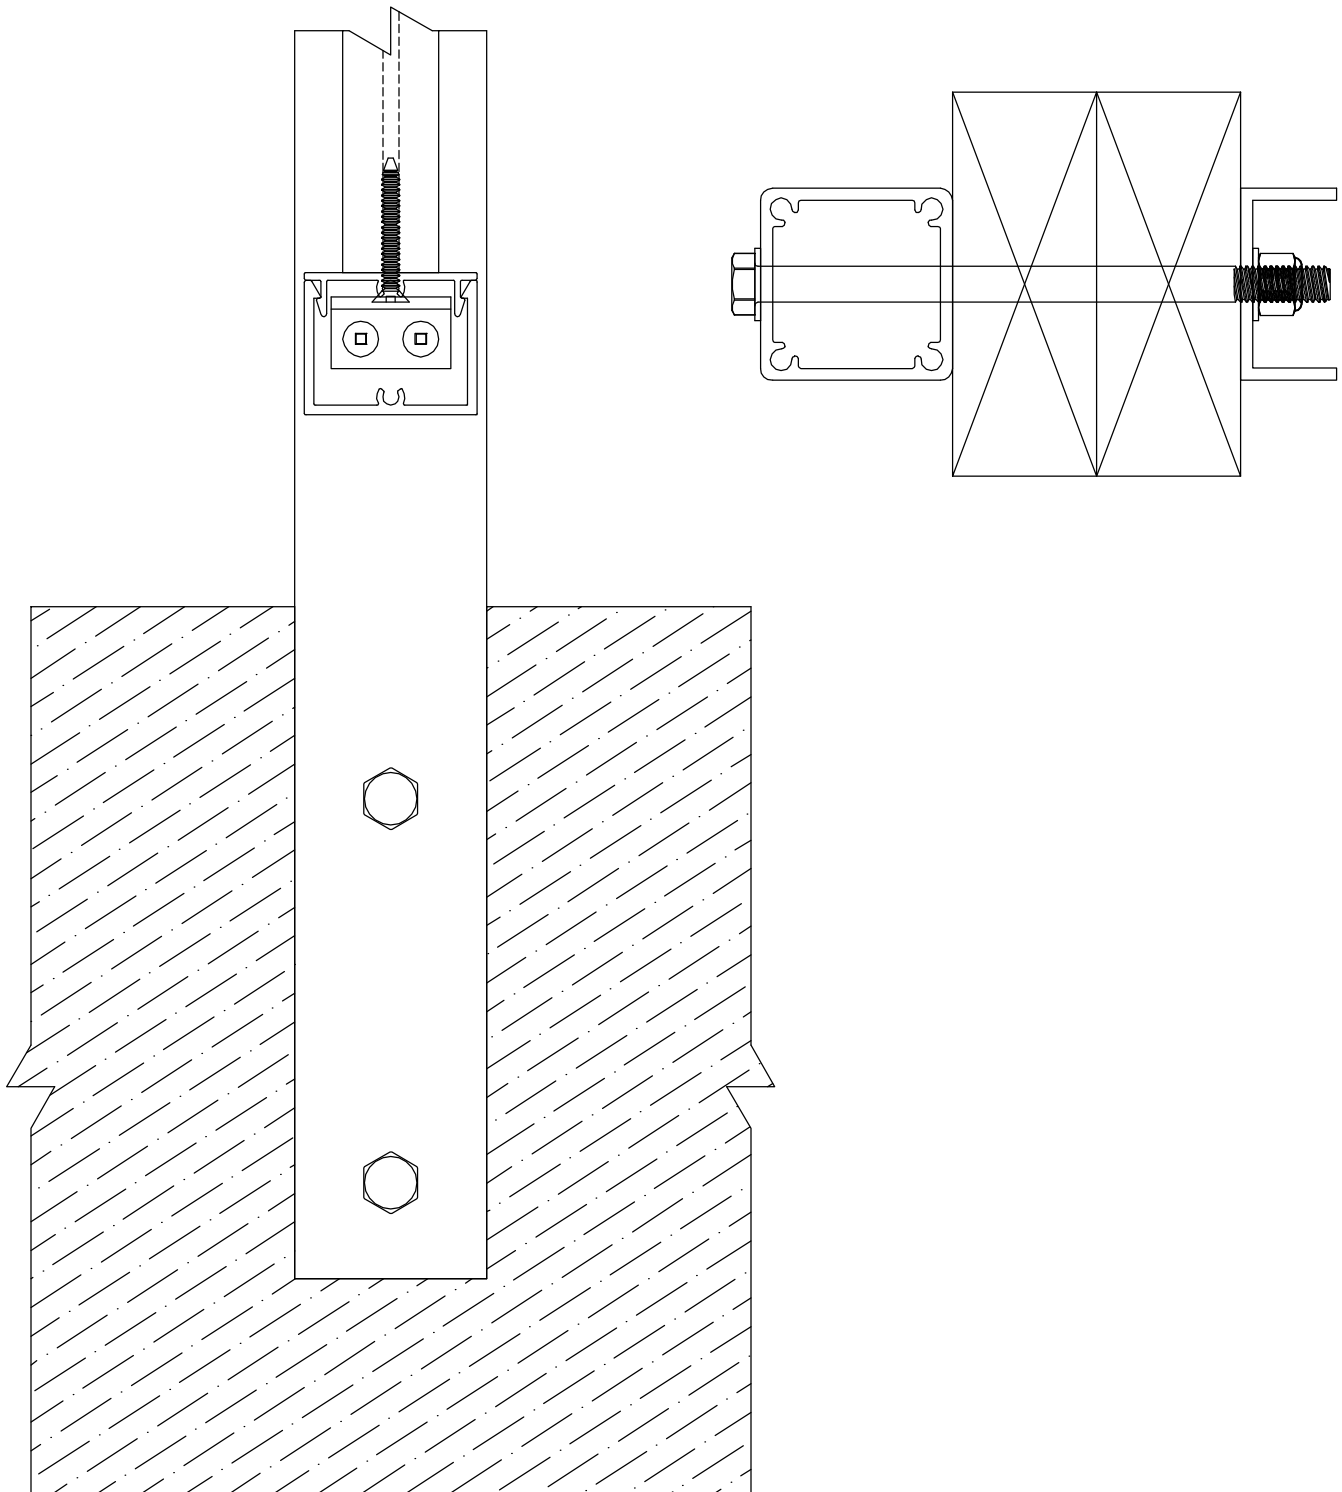


RailingWorks[™]
ARCHITECTURAL RAILING SYSTEMS by **FSI**

2700 Alabama Highway 69 S. Cullman, AL 35057
1-800-711-1785 Fax: 256-287-9895
Email: info@commercialrailings.com
Web: www.commercialrailings.com

ANCHORING DETAILS


GRAB RAIL

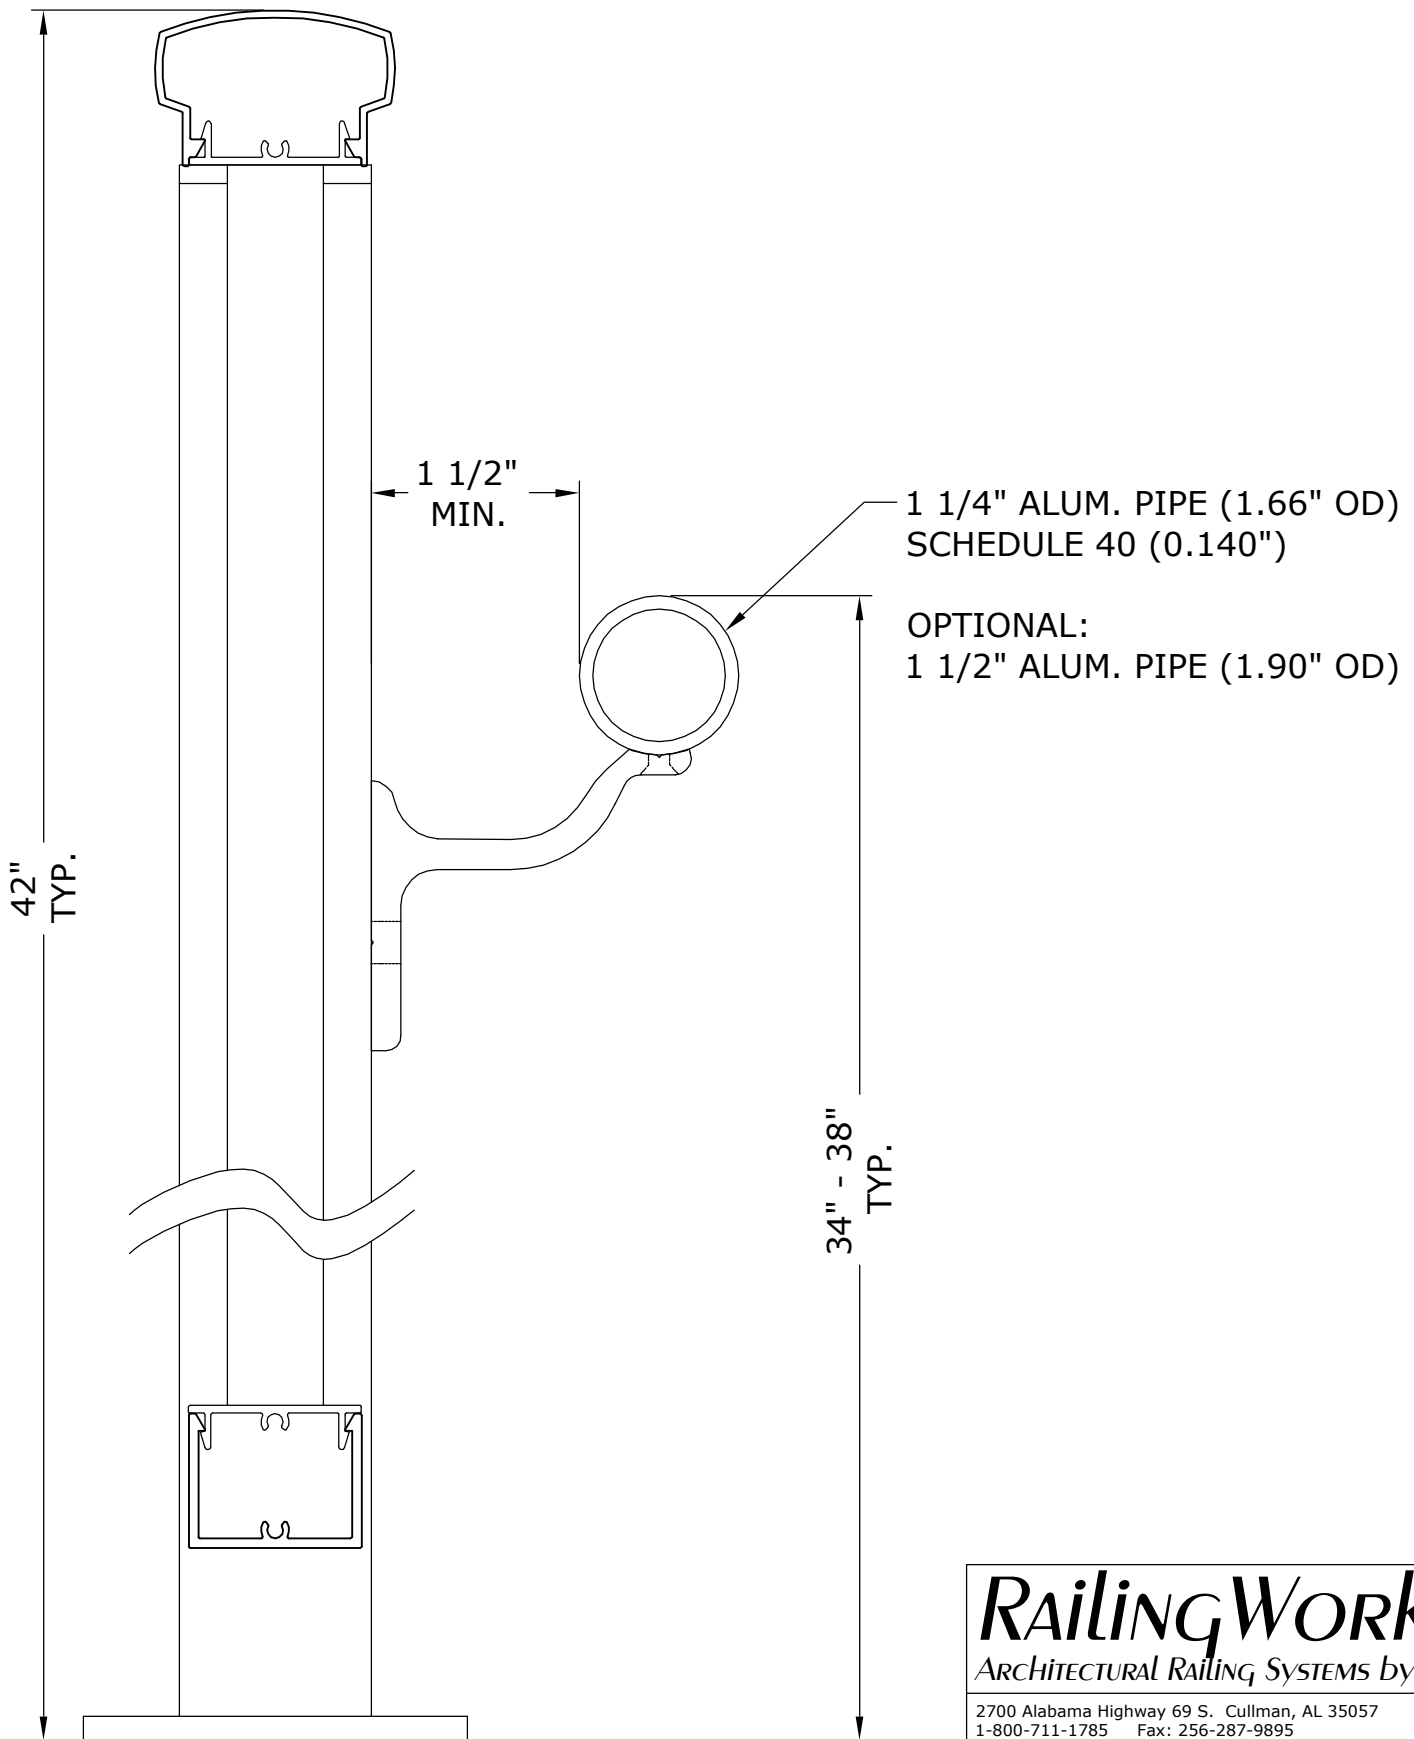

RailingWorks[™]
ARCHITECTURAL RAILING SYSTEMS by **FSI**

2700 Alabama Highway 69 S. Cullman, AL 35057
1-800-711-1785 Fax: 256-287-9895
Email: info@commercialrailings.com
Web: www.commercialrailings.com


ANCHORING DETAILS WALL MOUNT

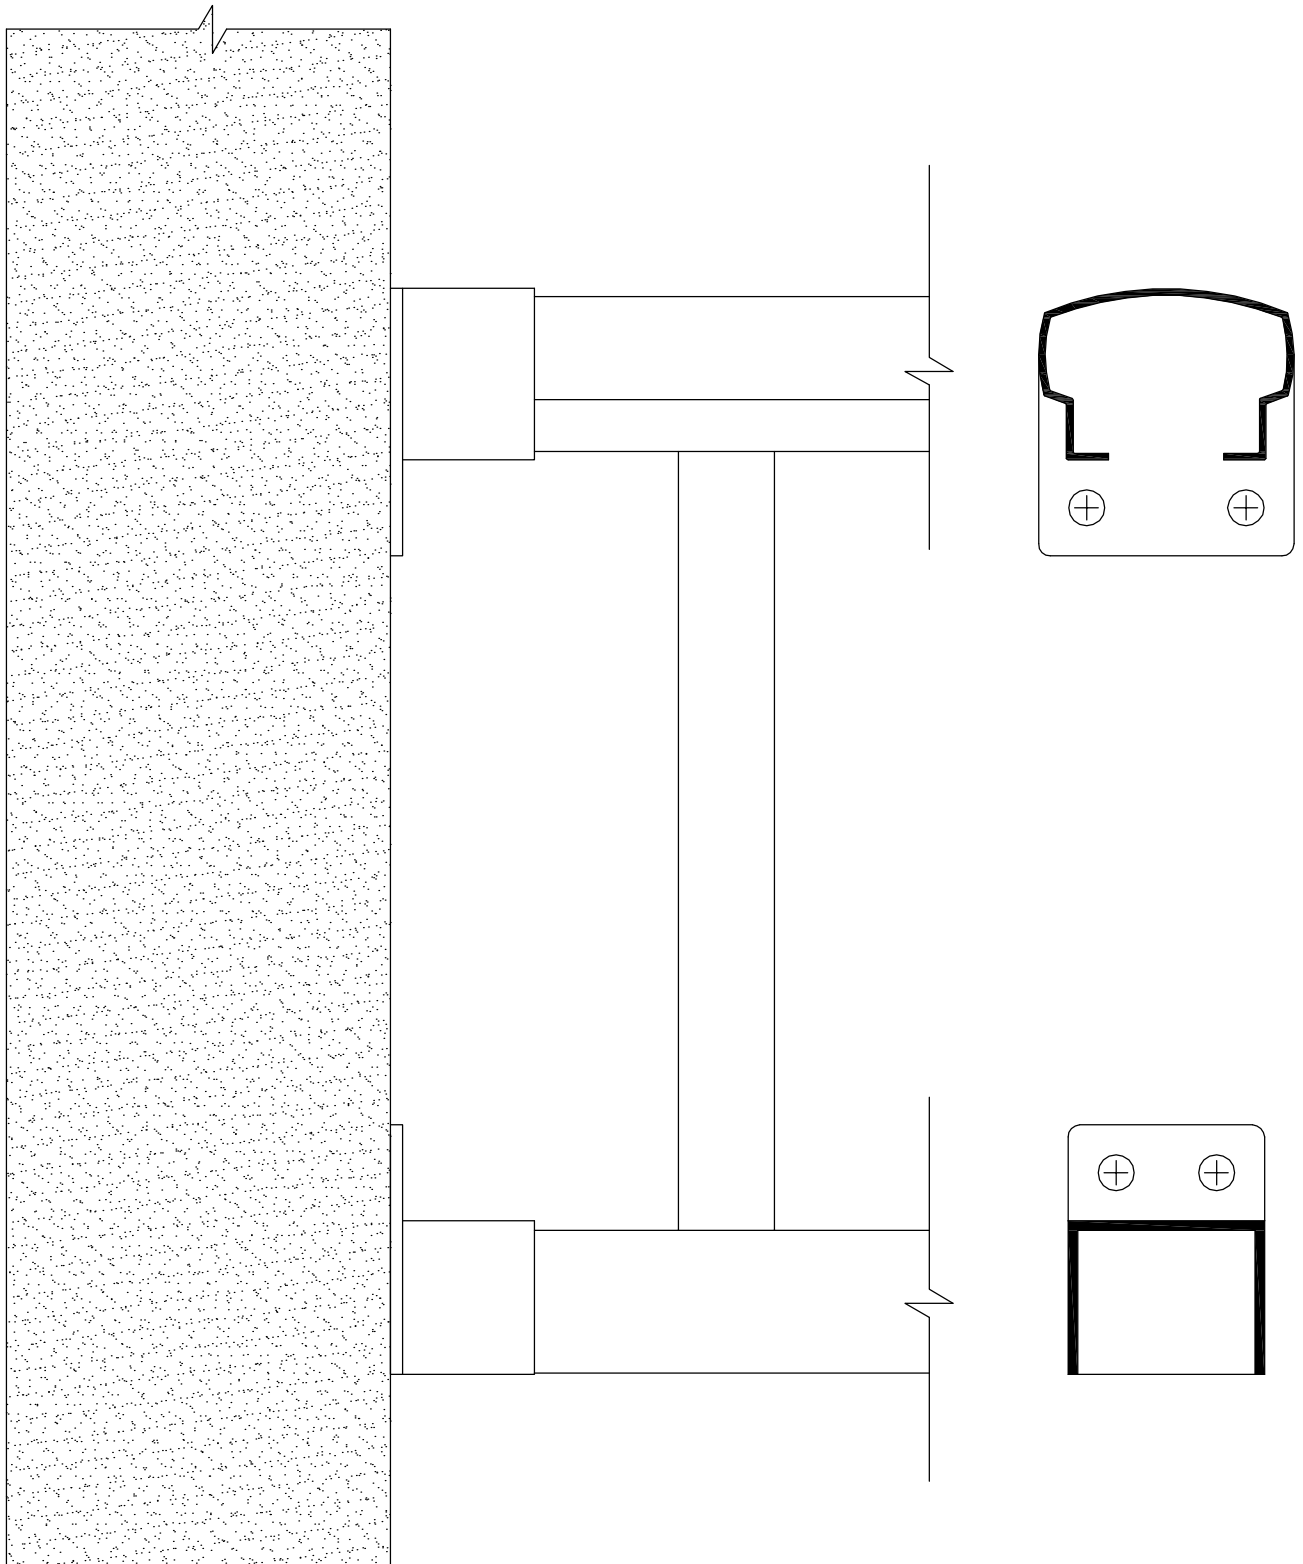


RailingWorks[™]
ARCHITECTURAL RAILING SYSTEMS by **FSI**

2700 Alabama Highway 69 S. Cullman, AL 35057
1-800-711-1785 Fax: 256-287-9895
Email: info@commercialrailings.com
Web: www.commercialrailings.com

CABLE DETAILS

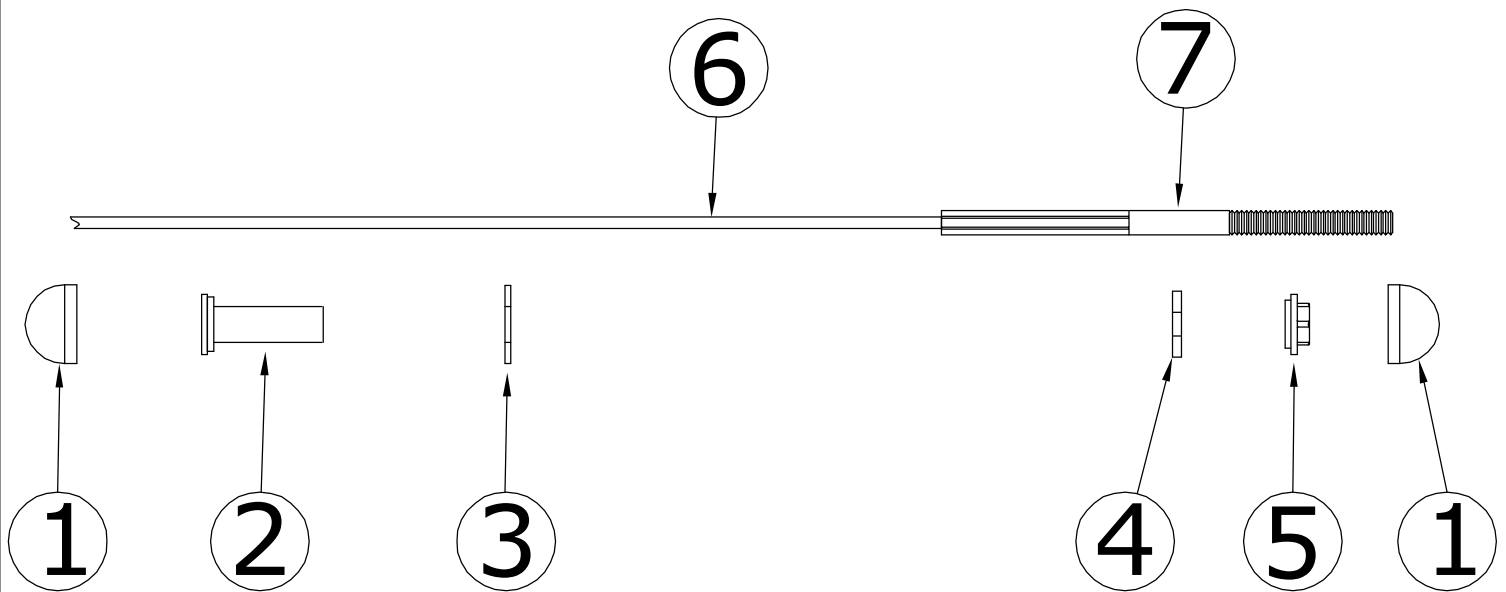

1:	COLORED END CAP
2:	S.S. QUICK CONNECT FITTING
3:	3/4" NYLON WASHER
4:	3/4" NYLON WASHER
5:	1/4" S.S. WASHER NUT
6:	1/8" S.S. CABLE ASSEMBLY
7:	1/4" S.S. THREADED TERMINAL

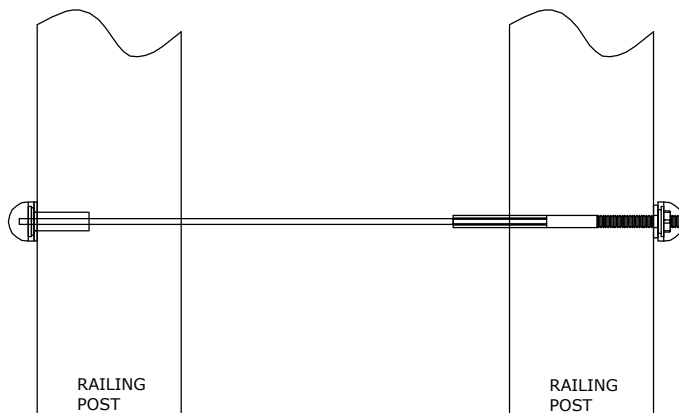

RailingWorks[™]
 ARCHITECTURAL RAILING SYSTEMS by **FSI**


2700 Alabama Highway 69 S. Cullman, AL 35057
 1-800-711-1785 Fax: 256-287-9895
 Email: info@commercialrailings.com
 Web: www.commercialrailings.com

ALUMINUM PICKET RAILING

STYLE: 2 LINE PICKET

POST: 3" SQ. X 1/8"

TOP CAP: TC-1

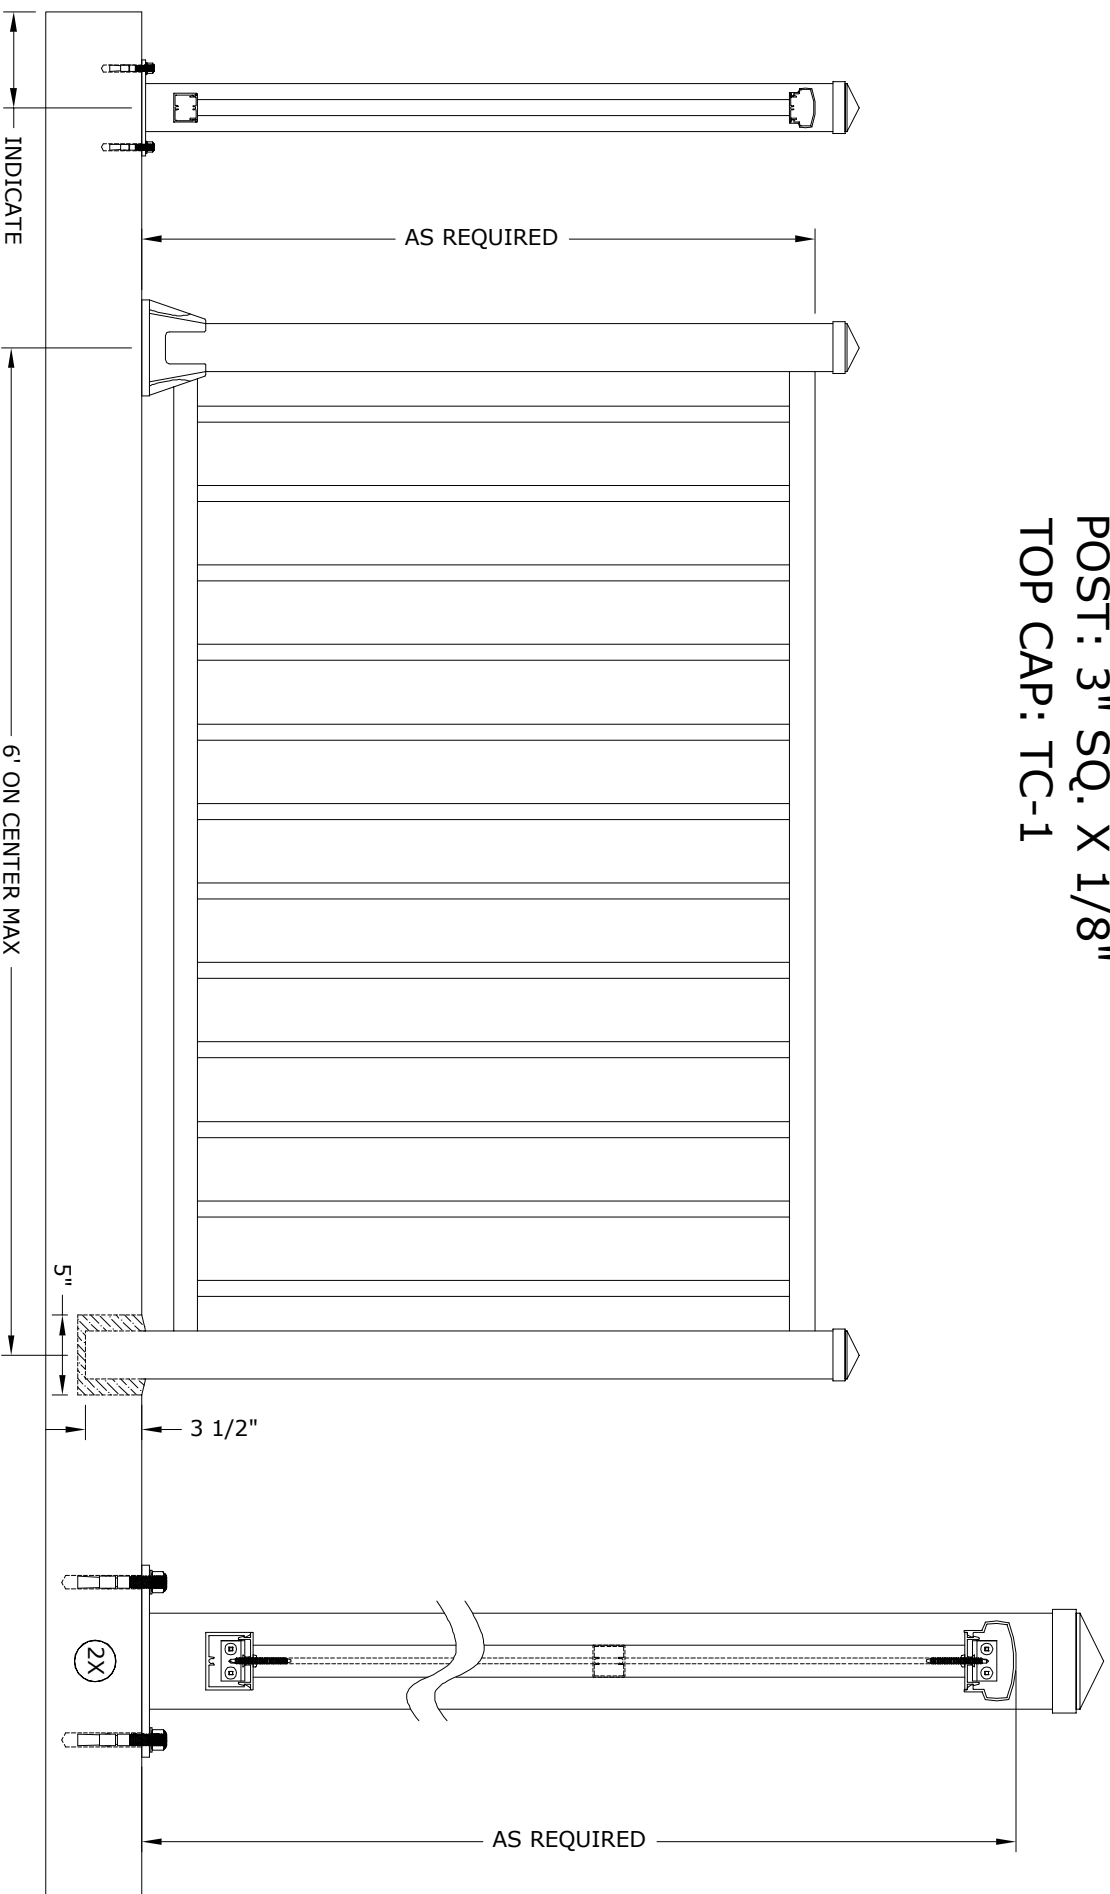

Railing Works™

Architectural Railing Systems by **FSI**

2700 Alabama Highway 69 S. Cullman, AL 35057
1-800-711-1785 Fax: 256-287-9895
Email: info@commercialrailings.com
Web: www.commercialrailings.com


DRAWING FILE: P2.3.TC1.dwg

ALUMINUM PICKET RAILING

STYLE: 2 LINE PICKET

POST: 2" SQ. X 1/8"

TOP CAP: TC-1

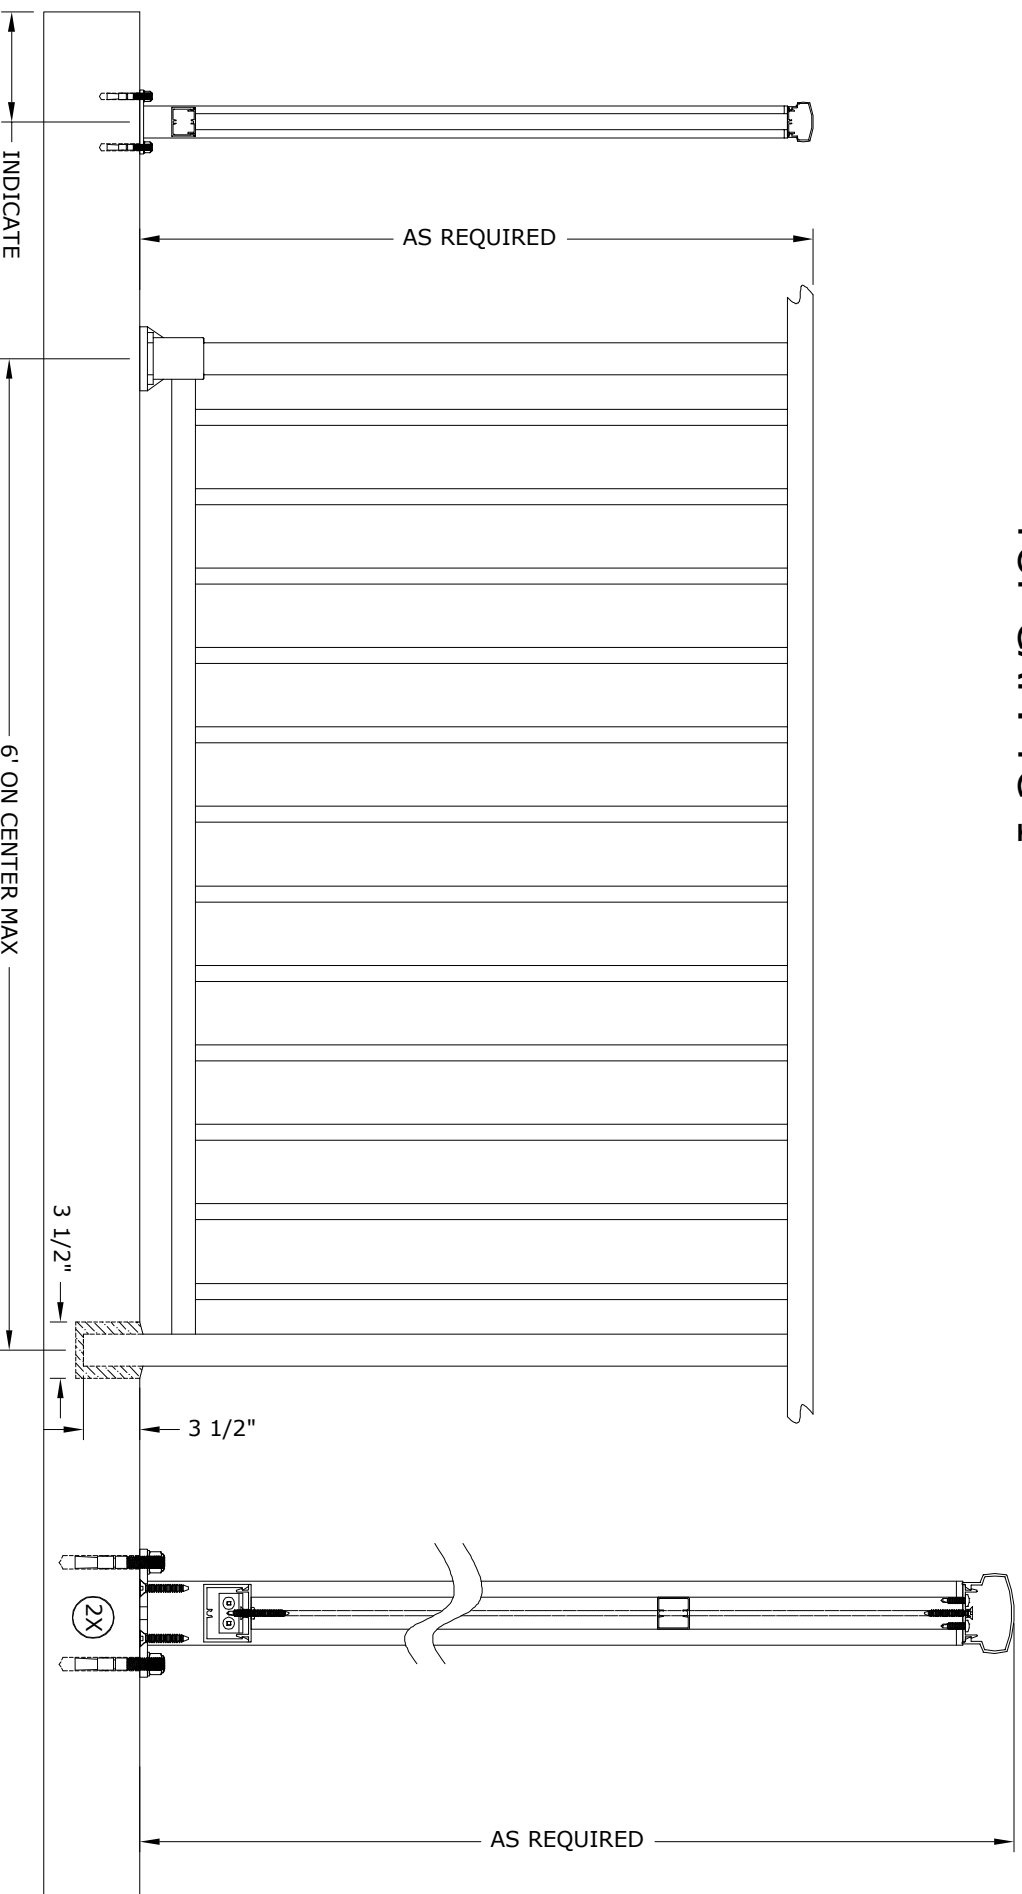

Railing Works™

Architectural Railing Systems by **FSI**

2700 Alabama Highway 69 S. Cullman, AL 35057
1-800-711-1785 Fax: 256-287-9895
Email: info@commercialrailings.com
Web: www.commercialrailings.com


DRAWING FILE: P2.2.TC1.dwg

ALUMINUM PICKET RAILING

STYLE: 3 LINE PICKET

POST: 2" SQ. X 1/8"

TOP CAP: TC-1

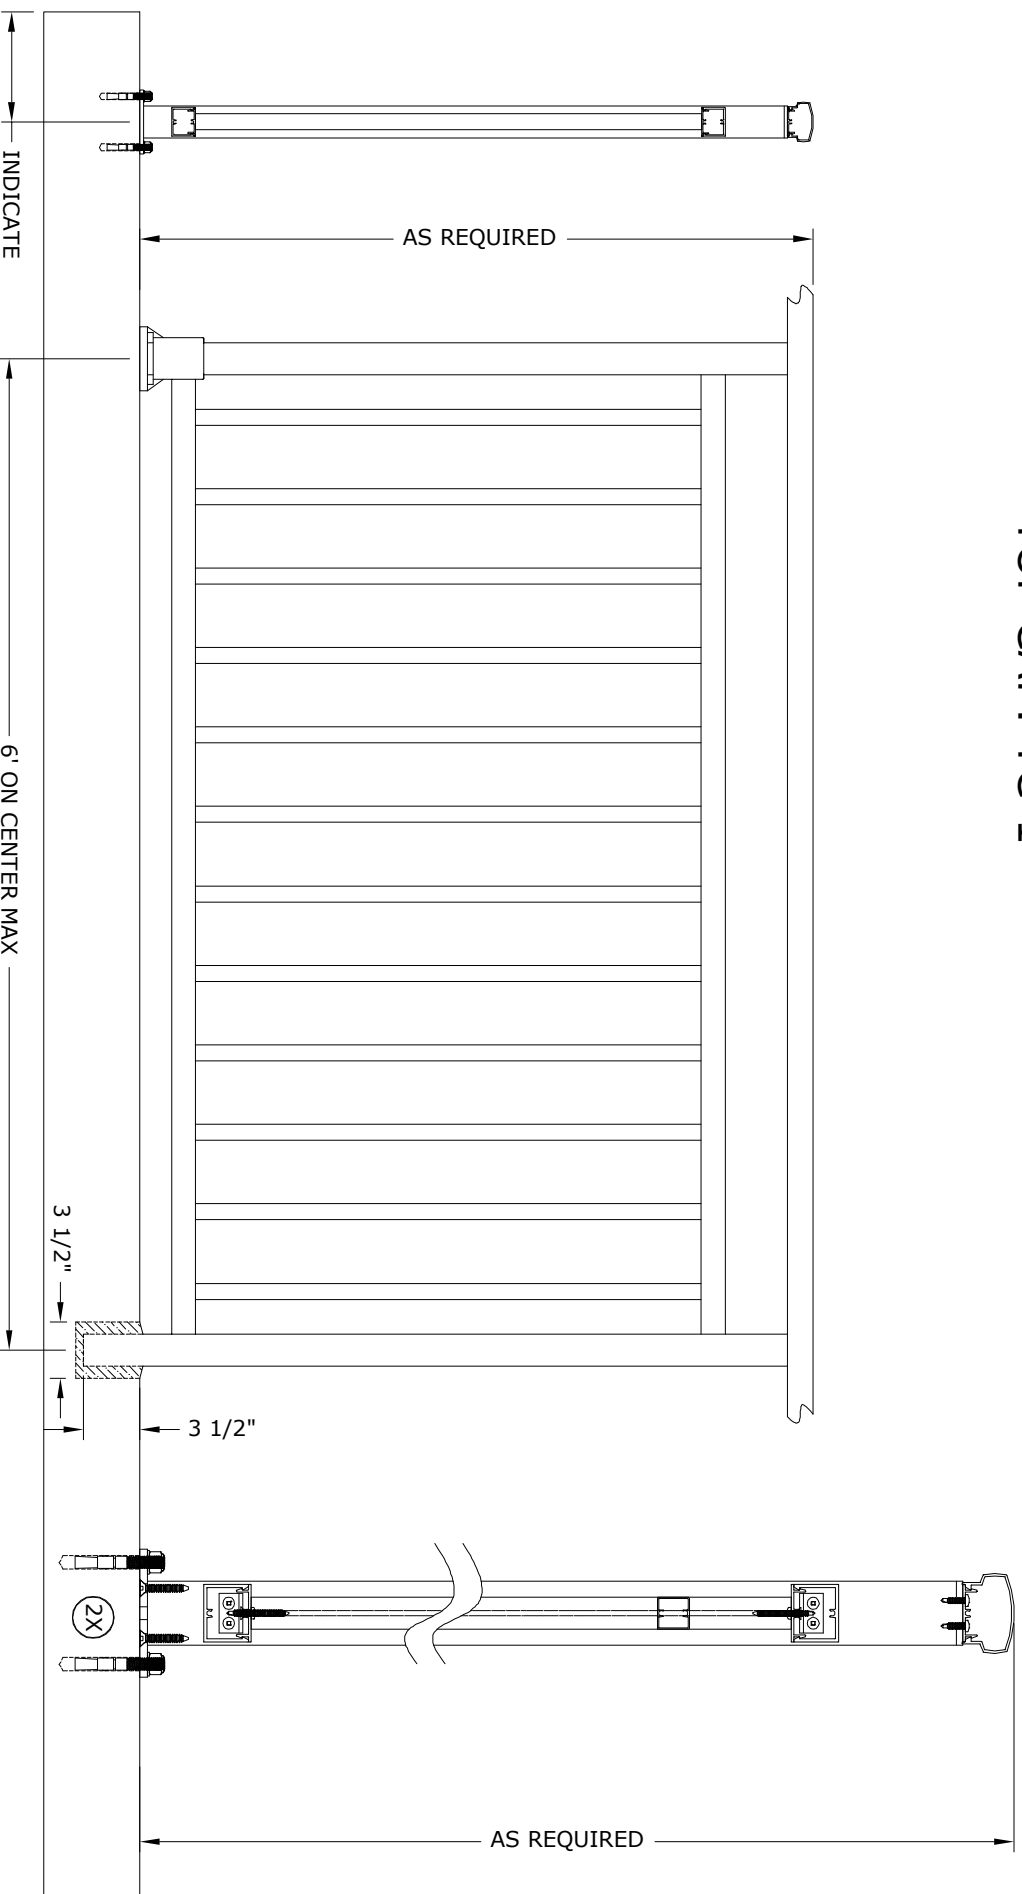

Railing Works™

Architectural Railing Systems by **FSI**


2700 Alabama Highway 69 S. Cullman, AL 35057
1-800-711-1785 Fax: 256-287-9895
Email: info@commercialrailings.com
Web: www.commercialrailings.com

DRAWING FILE: P3.2.TC1.dwg

ALUMINUM PICKET RAILING

STYLE: 3 LINE PICKET - CIRCLE OR DIAMOND
POST: 2" SQ. X 1/8"

TOP CAP: TC-1

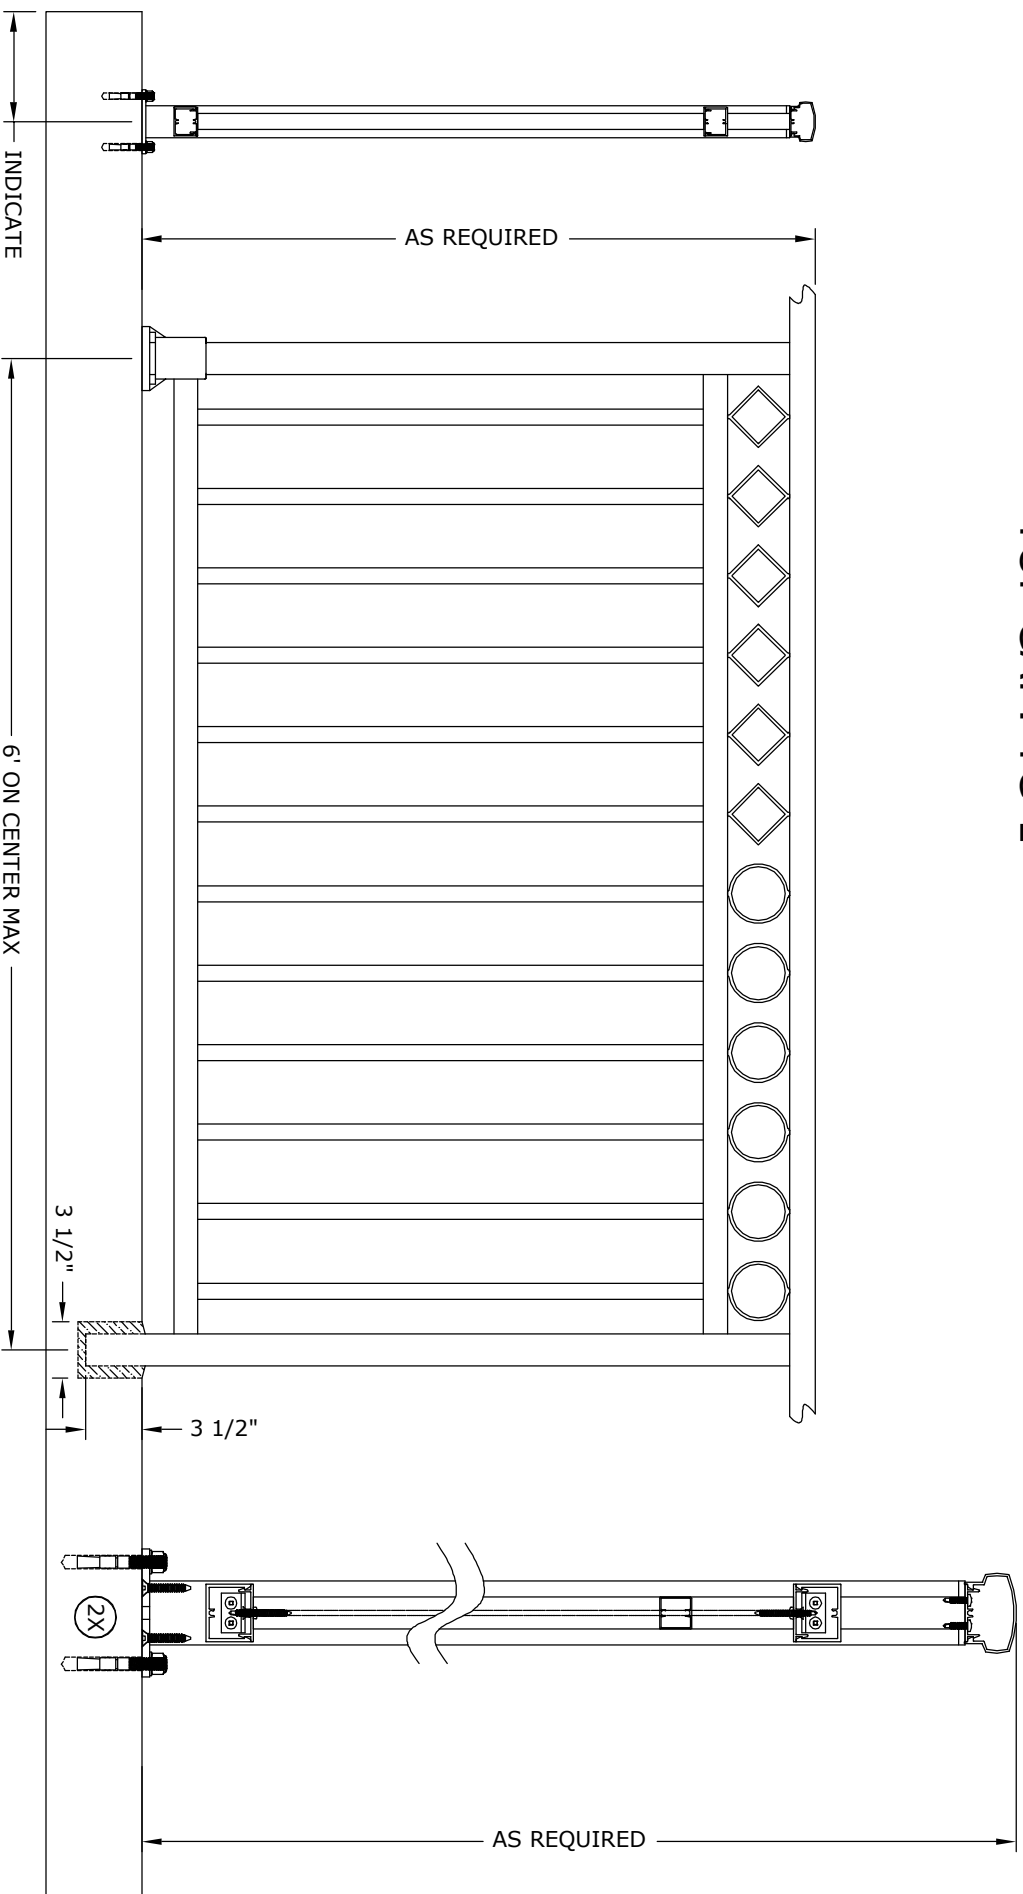

Railing WorksTM

Architectural Railing Systems by **FSI**

2700 Alabama Highway 69 S. Cullman, AL 35057
1-800-711-1785 Fax: 256-287-9895
Email: info@commercialrailings.com
Web: www.commercialrailings.com

DRAWING FILE: P3CD.2.TC1.dwg

STYLE: 2 LINE PICKET
POST: 1 1/2" SQ. X 1/8"
TOP CAP: TC-7




2700 Alabama Highway 69 S. Cullman, AL 35057
1-800-711-1785 Fax: 256-287-9895
Email: info@commercialrailings.com
Web: www.commercialrailings.com

WELDED ALUMINUM PICKET RAILING

STYLE: 3 LINE PICKET - CIRCLE OR DIAMOND

POST: 1 1/2" SQ. X 1/8"

TOP CAP: TC-7

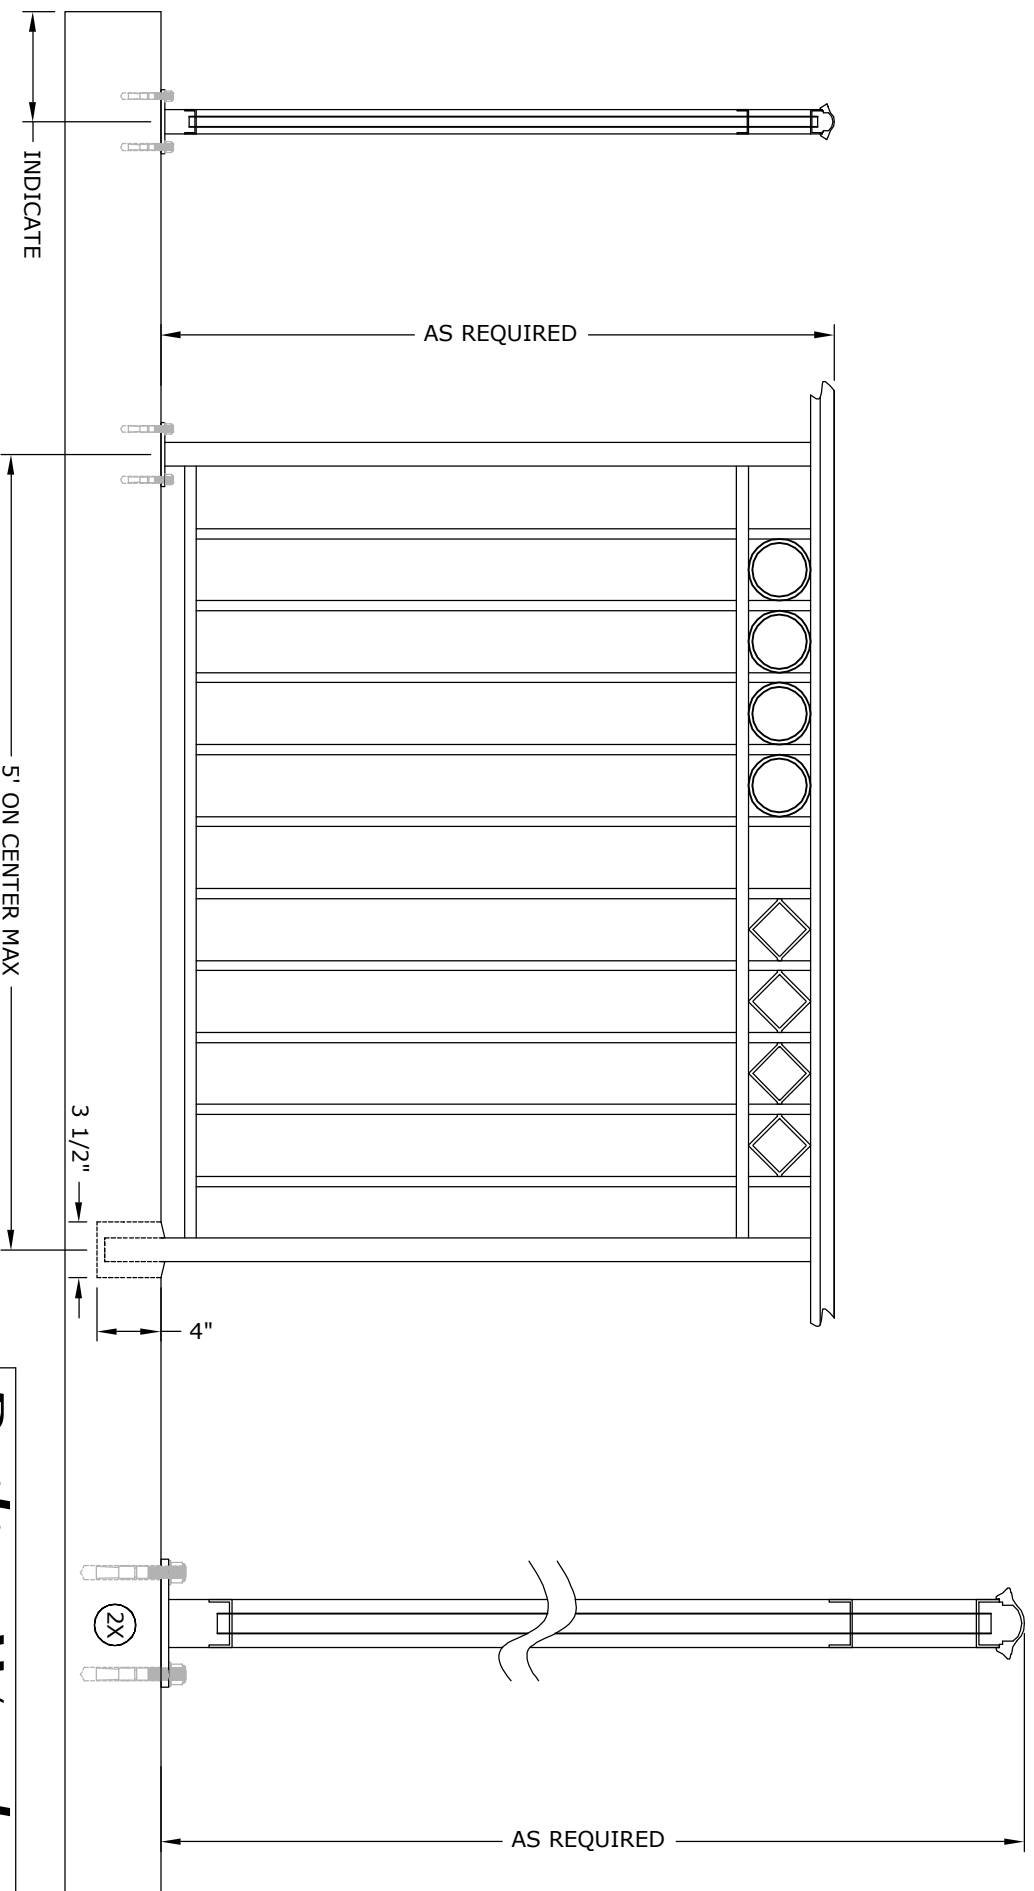

Railing Works™
ARCHITECTURAL RAILING SYSTEMS by FSI

2700 Alabama Highway 69 S. Cullman, AL 35057
1-800-711-1785 Fax: 256-287-9895
Email: info@commercialrailings.com
Web: www.commercialrailings.com

DRAWING FILE: WP3CD.1.5.TC7.dwg


ALUMINUM CABLE RAILING

STYLE: 2 LINE PICKET

POST: 3" SQ. X 1/8"

TOP CAP: TC-1

CABLE: 1/8" DIA., 316 SS, 1X19

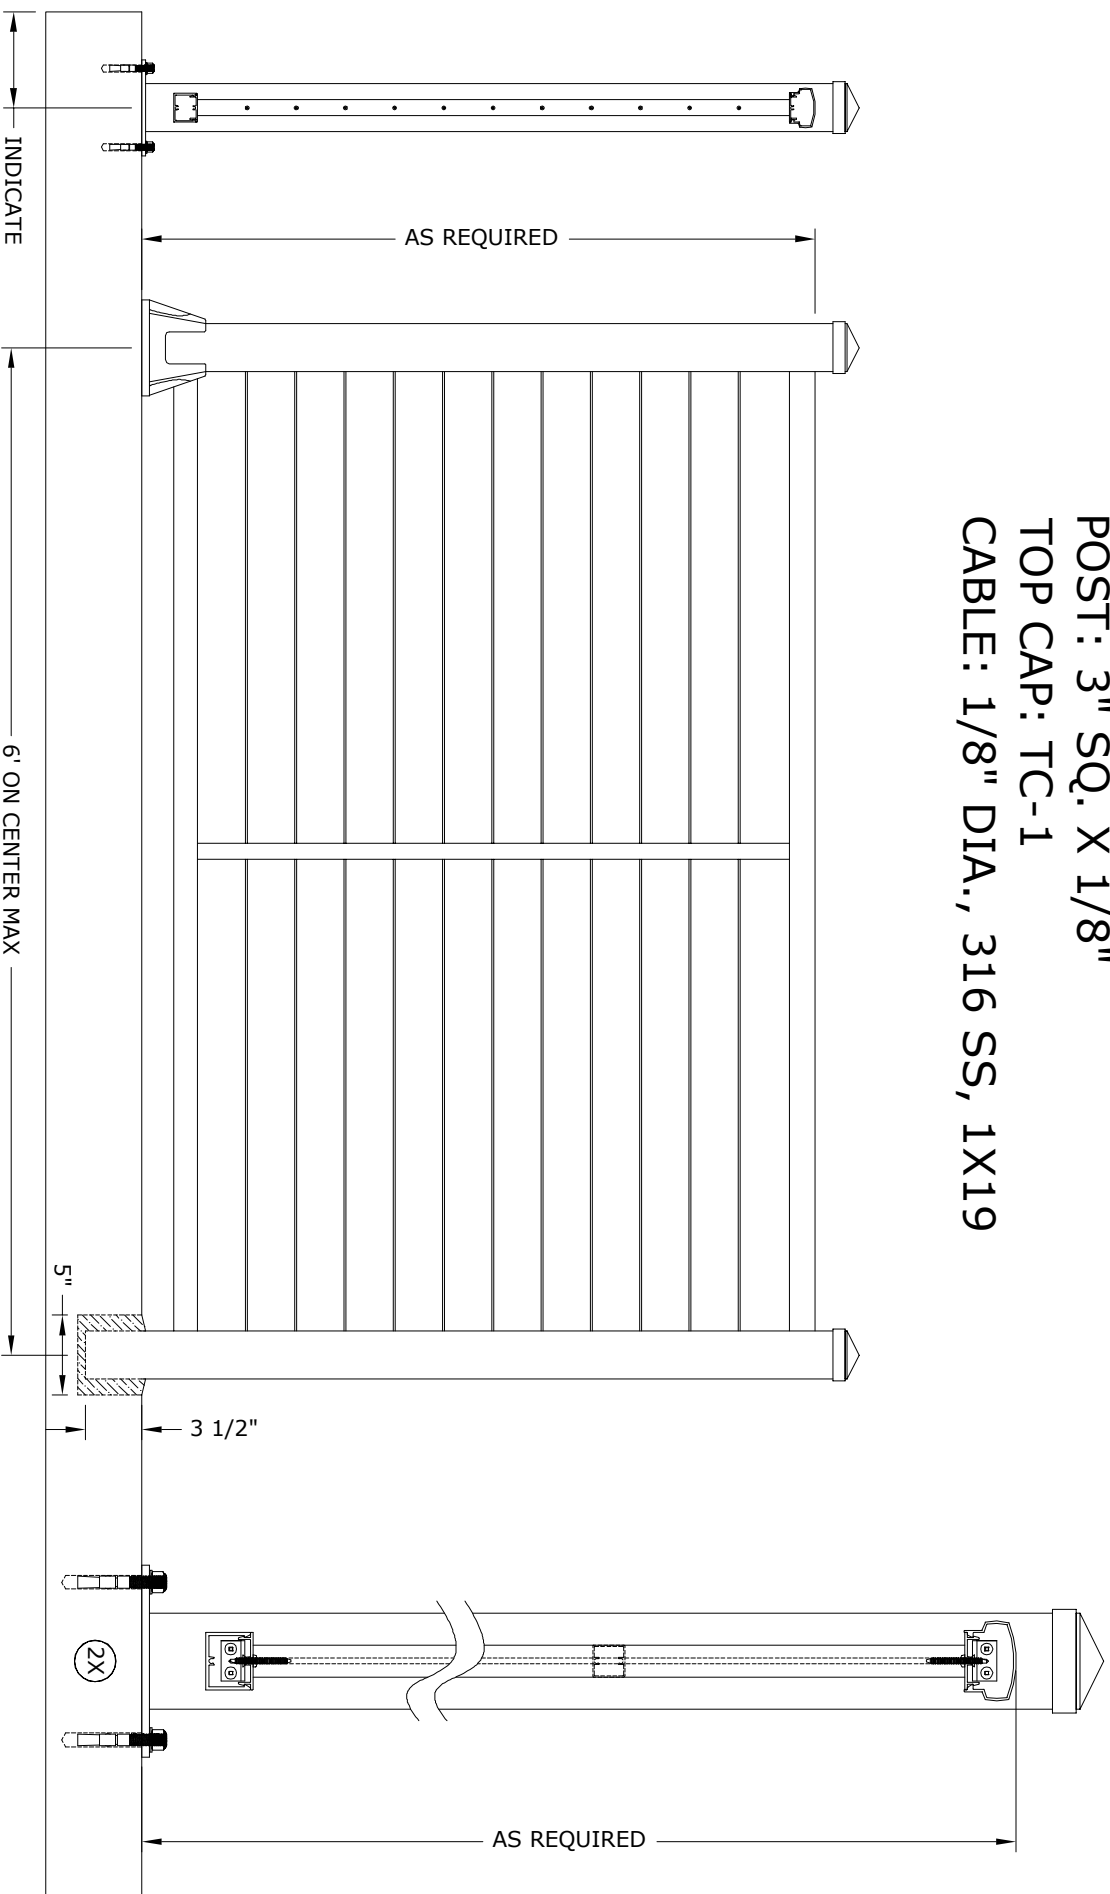

Railing Works™

Architectural Railing Systems by **FSI**

2700 Alabama Highway 69 S. Cullman, AL 35057
1-800-711-1785 Fax: 256-287-9895
Email: info@commercialrailings.com
Web: www.commercialrailings.com

DRAWING FILE: C2.3.TC1.dwg


ALUMINUM CABLE RAILING

STYLE: 2 LINE PICKET

POST: 2" SQ. X 1/8"

TOP CAP: TC-1

CABLE: 1/8" DIA., 316 SS, 1X19

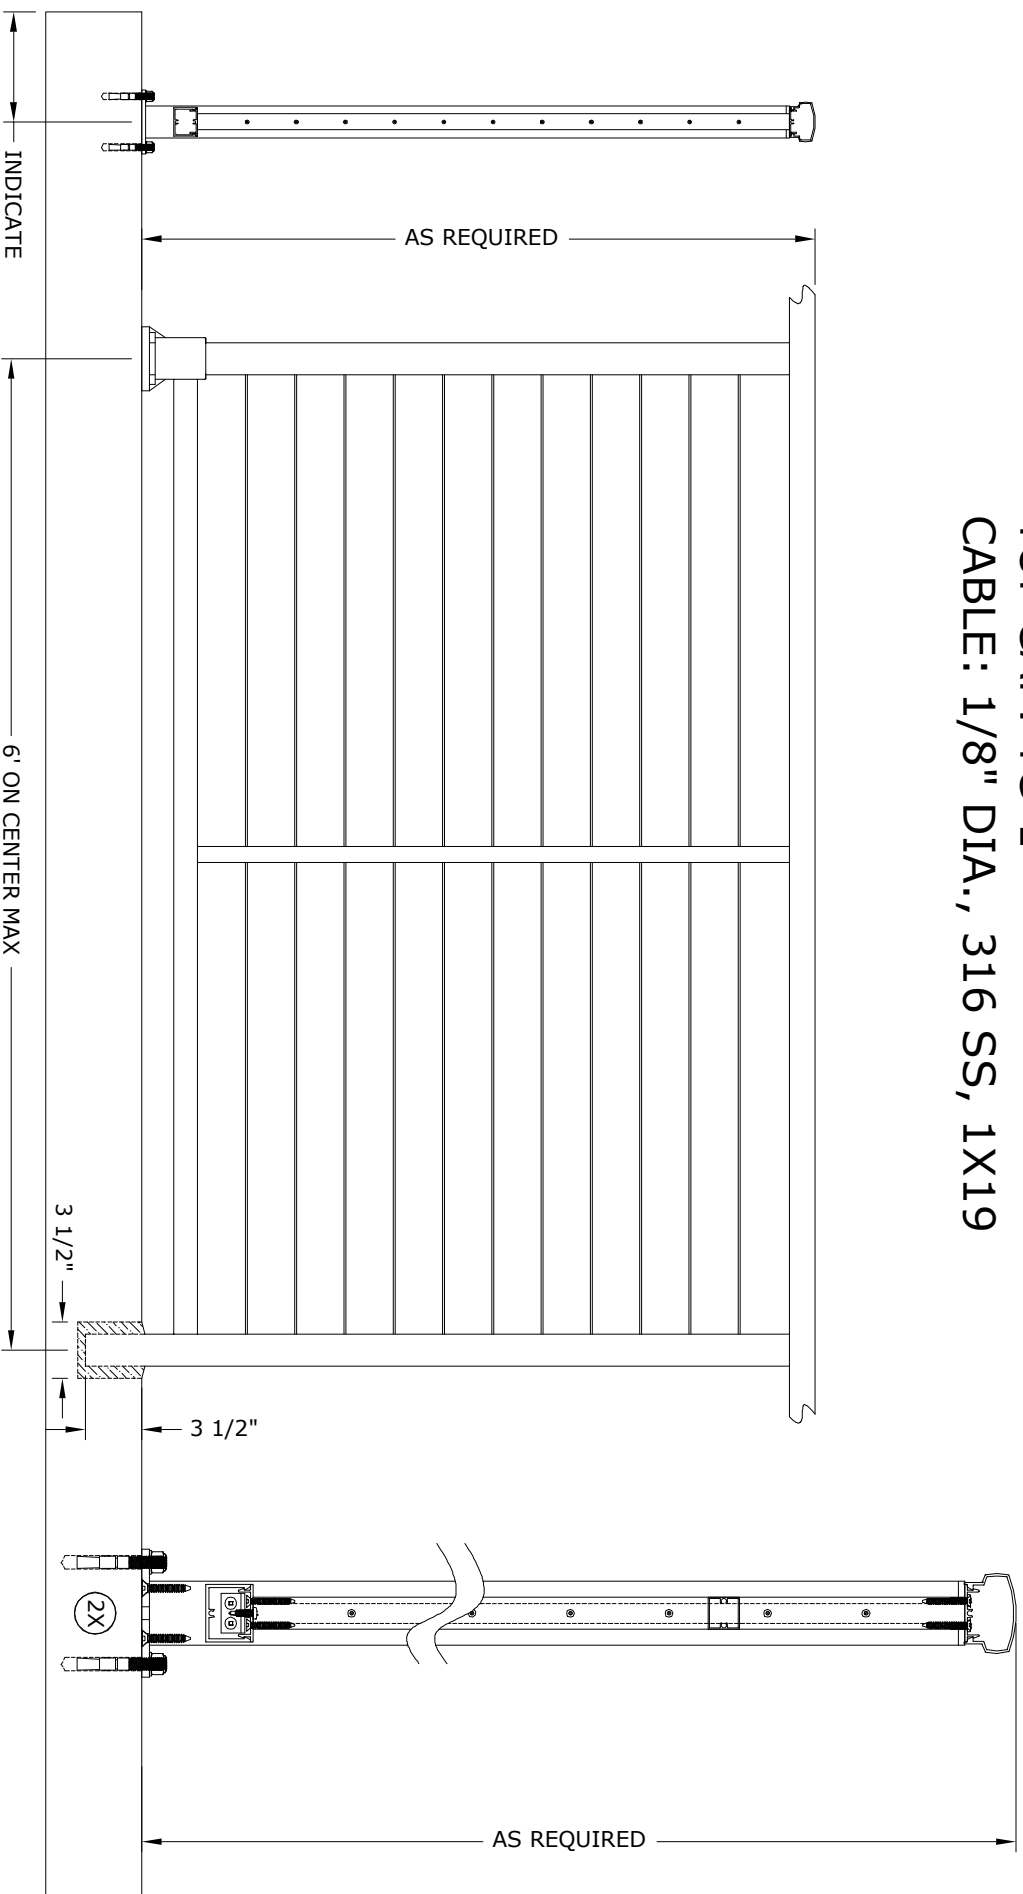

Railing Works™

Architectural Railing Systems by **FSI**

2700 Alabama Highway 69 S. Cullman, AL 35057
1-800-711-1785 Fax: 256-287-9895
Email: info@commercialrailings.com
Web: www.commercialrailings.com

DRAWING FILE: C2.2.TC1.dwg


ALUMINUM CABLE RAILING

STYLE: 3 LINE PICKET

POST: 2" SQ. X 1/8"

TOP CAP: TC-1

CABLE: 1/8" DIA., 316 SS, 1X19

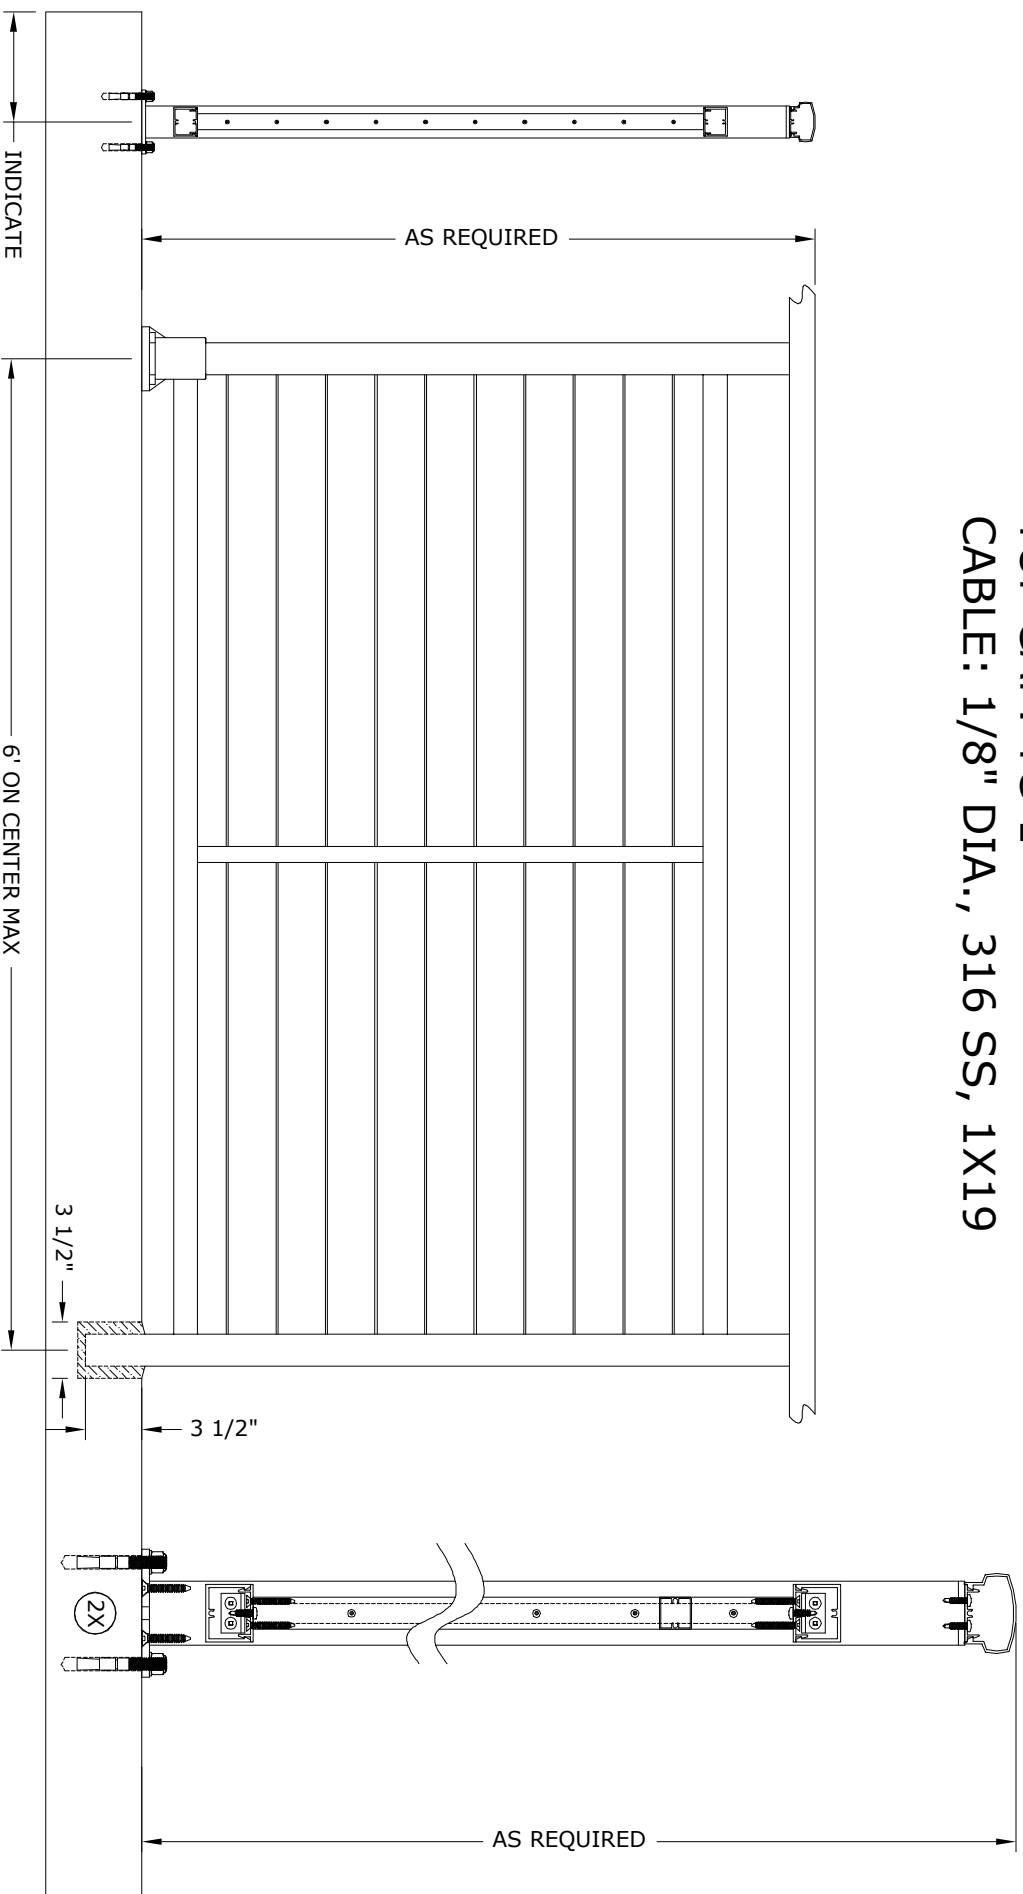

Railing Works™

Architectural Railing Systems by **FSI**

2700 Alabama Highway 69 S. Cullman, AL 35057
1-800-711-1785 Fax: 256-287-9895
Email: info@commercialrailings.com
Web: www.commercialrailings.com

DRAWING FILE: C3.2.TC1.dwg


ALUMINUM CABLE RAILING

STYLE: 3 LINE PICKET - CIRCLE OR DIAMOND

POST: 2" SQ. X 1/8"

TOP CAP: TC-1

CABLE: 1/8" DIA., 316 SS, 1X19

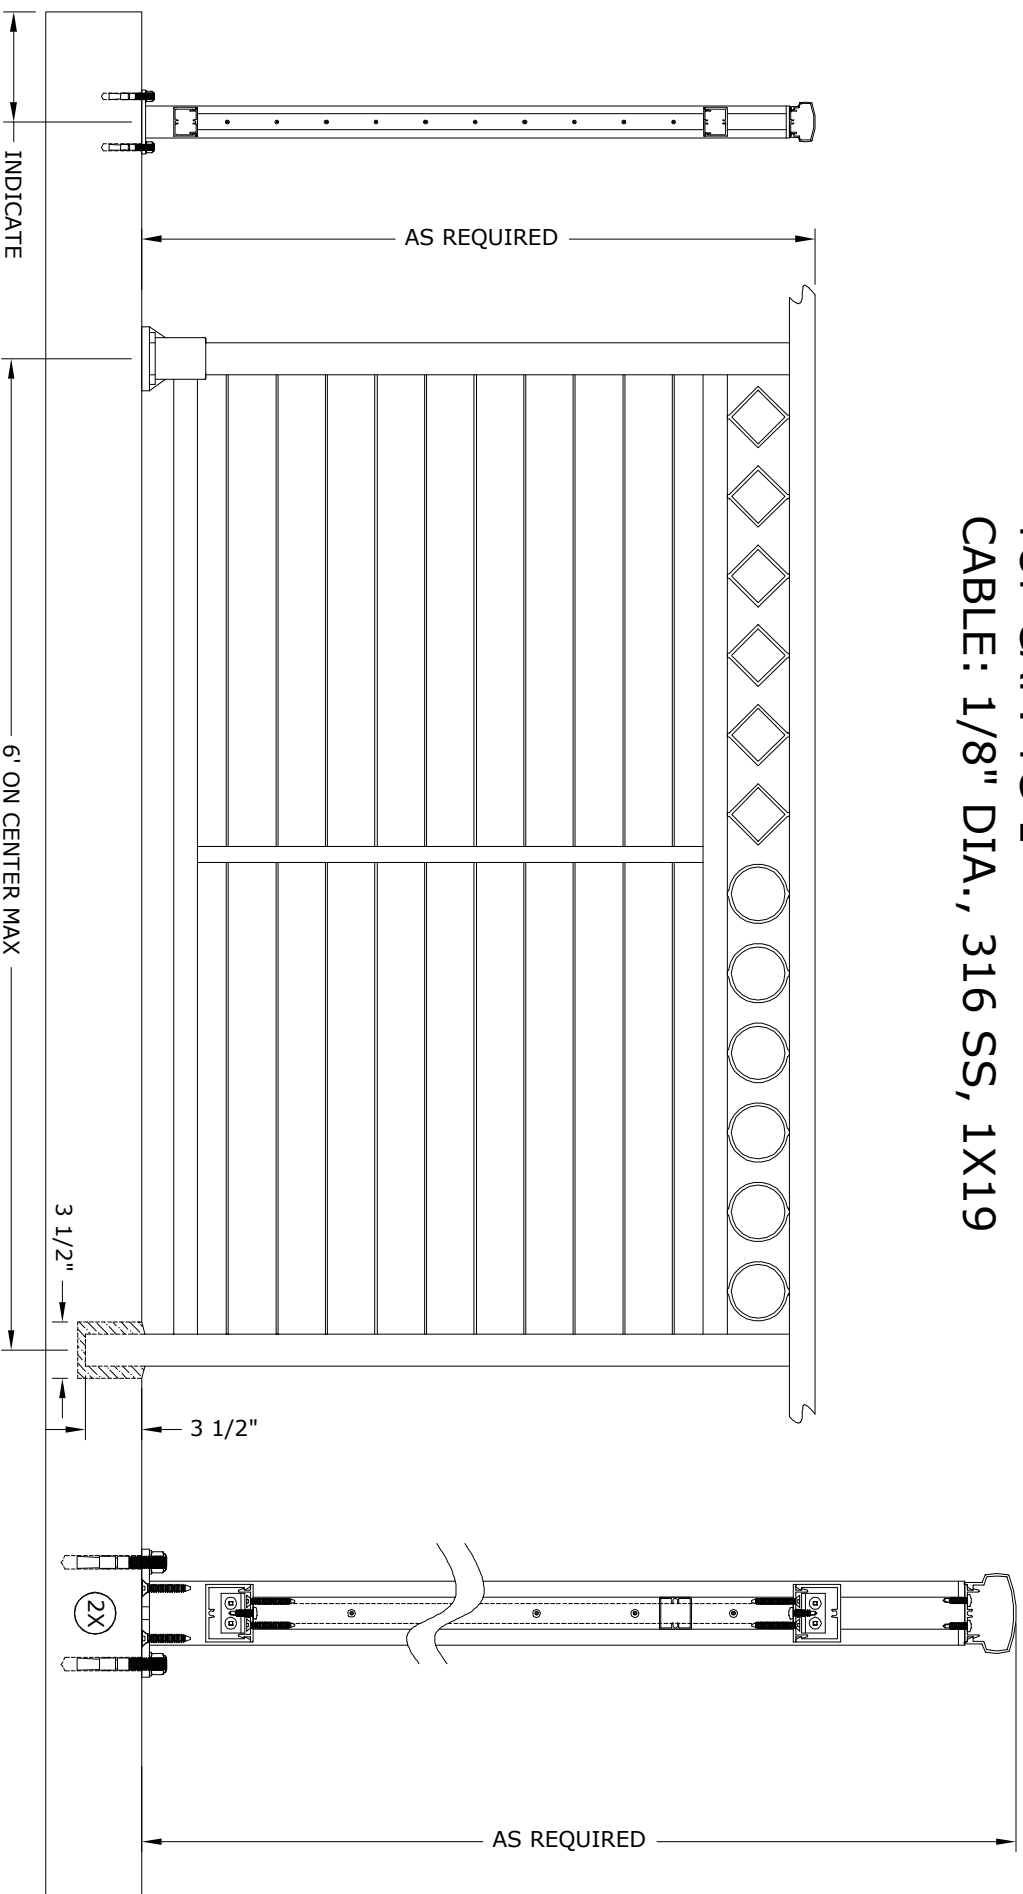

Railing Works™

Architectural Railing Systems by **FSI**

2700 Alabama Highway 69 S. Cullman, AL 35057

1-800-711-1785 Fax: 256-287-9895

Email: info@commercialrailings.com

Web: www.commercialrailings.com

DRAWING FILE: C3CD.2.TC1.dwg


ALUMINUM GLASS RAILING

STYLE: 2 LINE PICKET

POST: 3" SQ. X 1/8"

TOP CAP: TC-1

GLASS: 1/4" TEMPERED

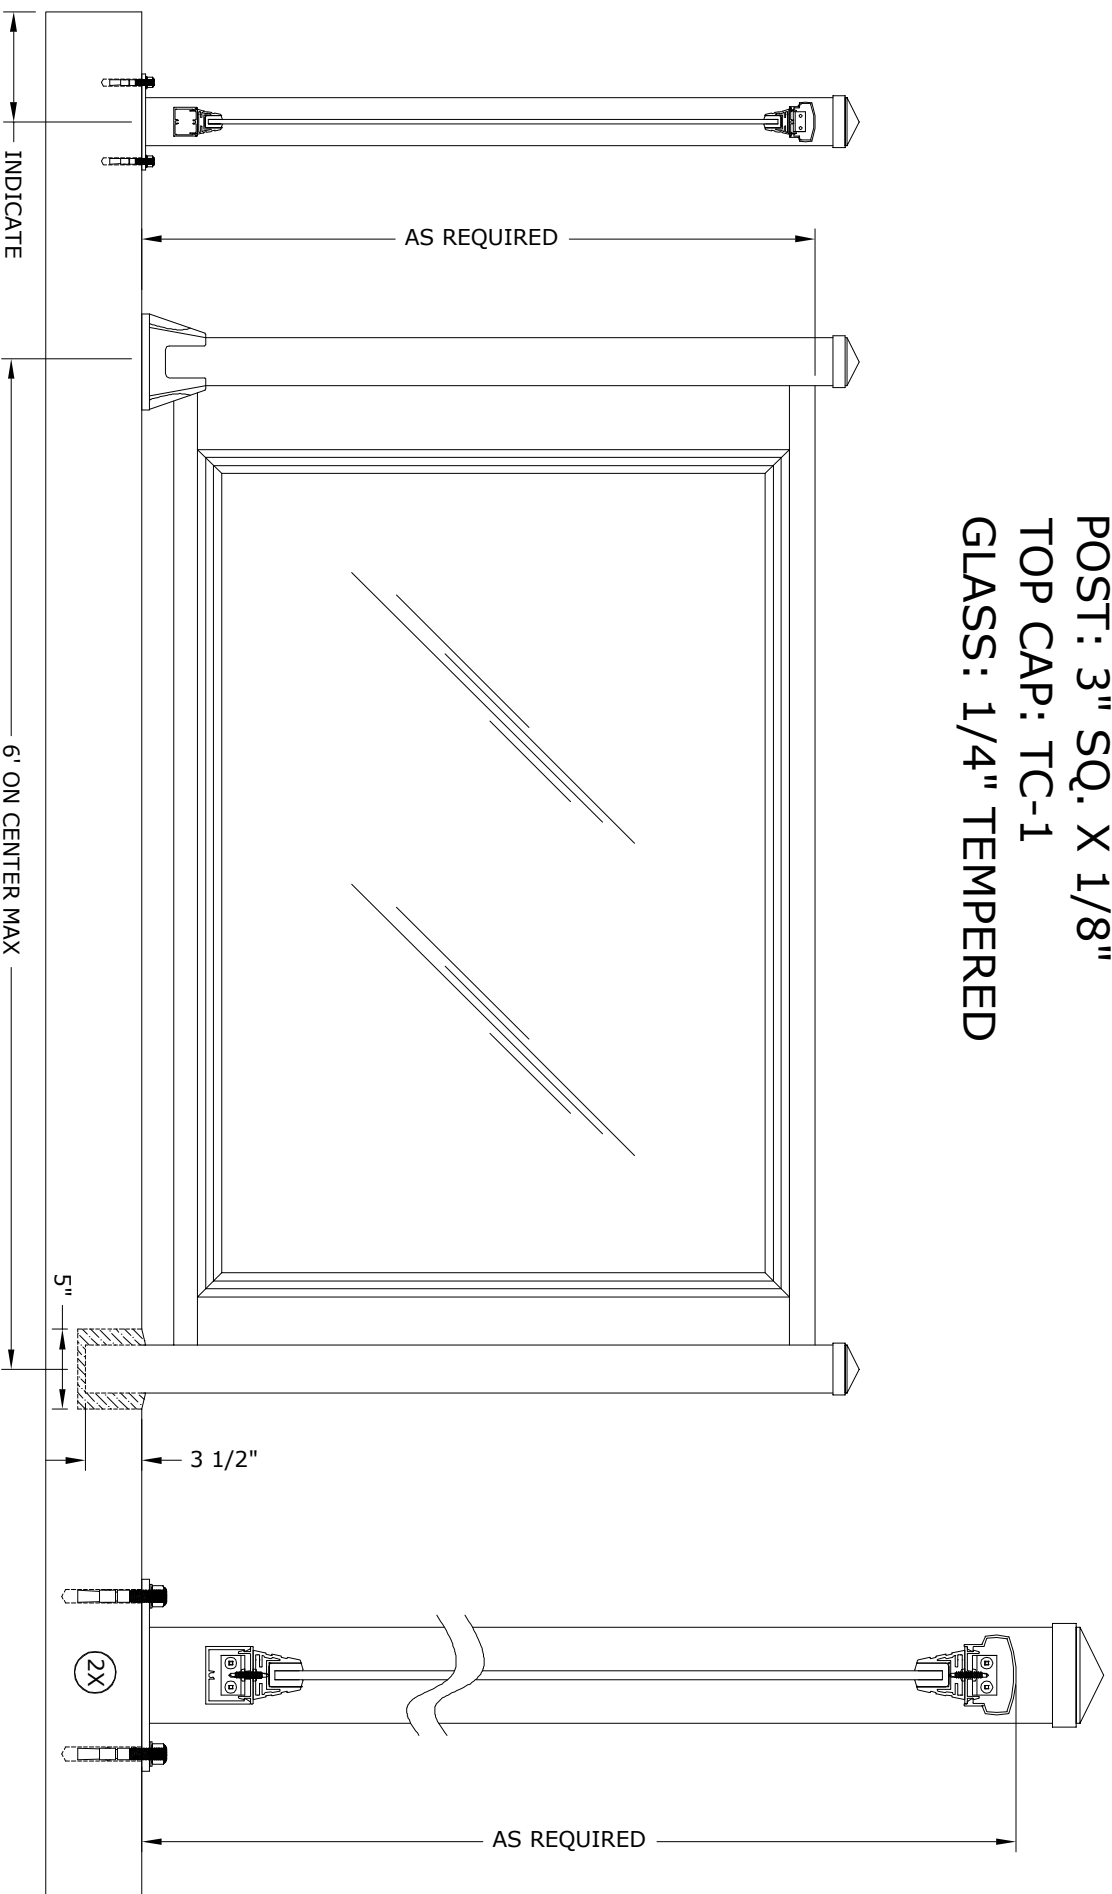

Railing Works™

Architectural Railing Systems by **FSI**

2700 Alabama Highway 69 S. Cullman, AL 35057

1-800-711-1785 Fax: 256-287-9895

Email: info@commercialrailings.com

Web: www.commercialrailings.com

DRAWING FILE: G2.3.TC1.dwg


ALUMINUM GLASS RAILING

STYLE: 2 LINE PICKET

POST: 2" SQ. X 1/8"

TOP CAP: TC-1

GLASS: 1/4" TEMPERED

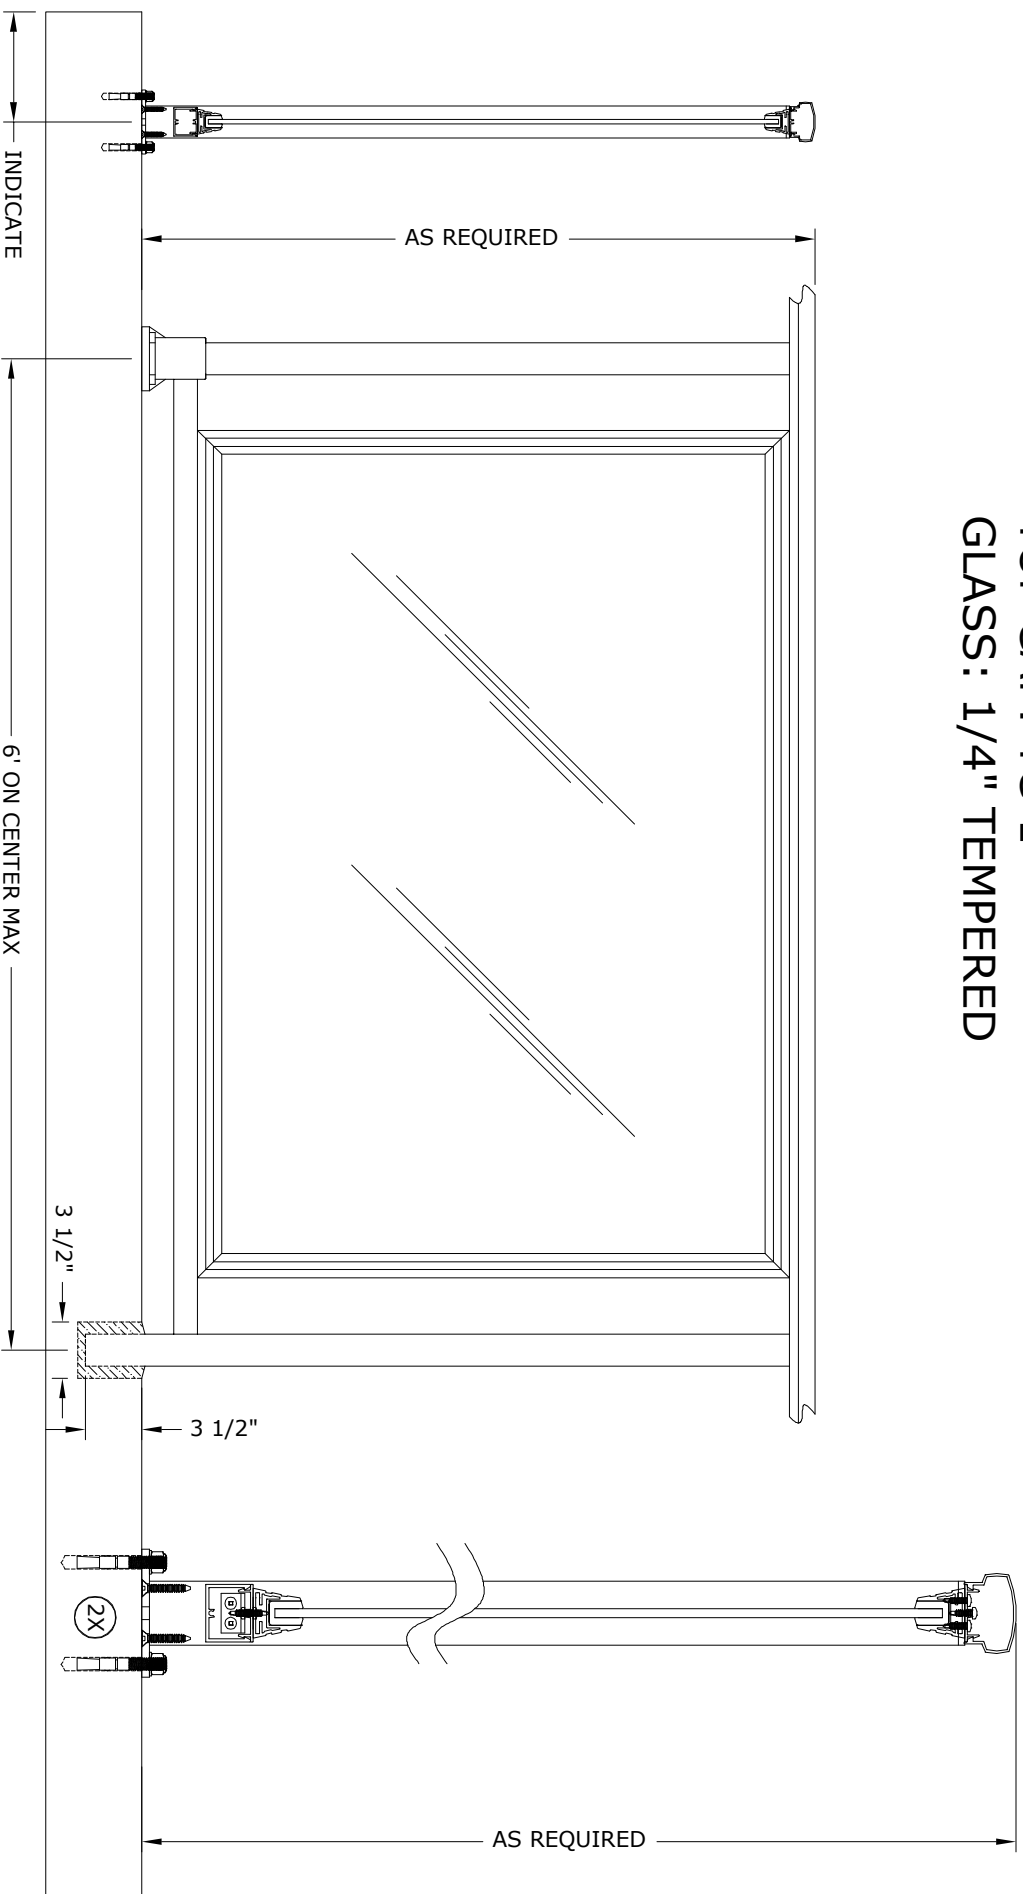

Railing Works™

Architectural Railing Systems by **FSI**

2700 Alabama Highway 69 S. Cullman, AL 35057

1-800-711-1785 Fax: 256-287-9895

Email: info@commercialrailings.com

Web: www.commercialrailings.com

DRAWING FILE: G2.2.TC1.dwg


ALUMINUM GLASS RAILING

STYLE: 3 LINE PICKET

POST: 2" SQ. X 1/8"

TOP CAP: TC-1

GLASS: 1/4" TEMPERED

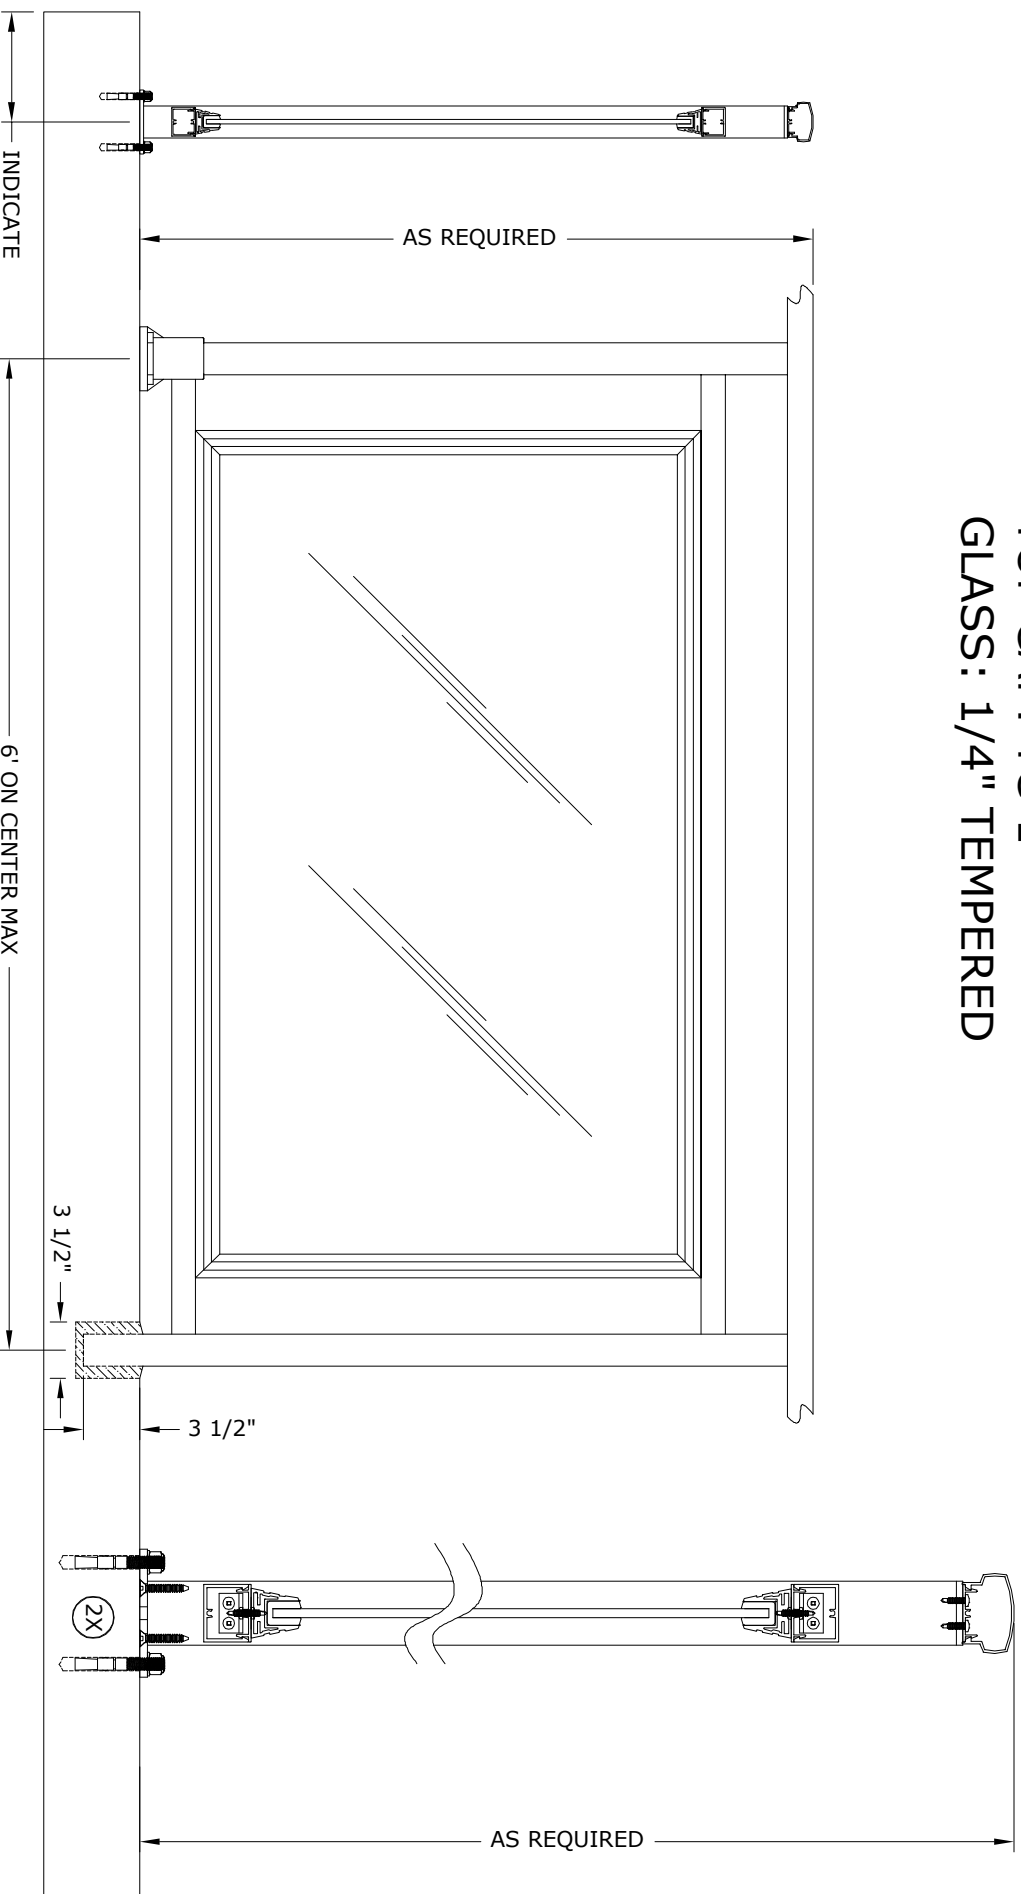

Railing Works™

Architectural Railing Systems by **FSI**

2700 Alabama Highway 69 S. Cullman, AL 35057
1-800-711-1785 Fax: 256-287-9895
Email: info@commercialrailings.com
Web: www.commercialrailings.com


DRAWING FILE: G3.2.TC1.dwg

ALUMINUM GLASS RAILING

STYLE: 3 LINE PICKET - CIRCLE OR DIAMOND
POST: 2" SQ. X 1/8"

TOP CAP: TC-1

GLASS: 1/4" TEMPERED

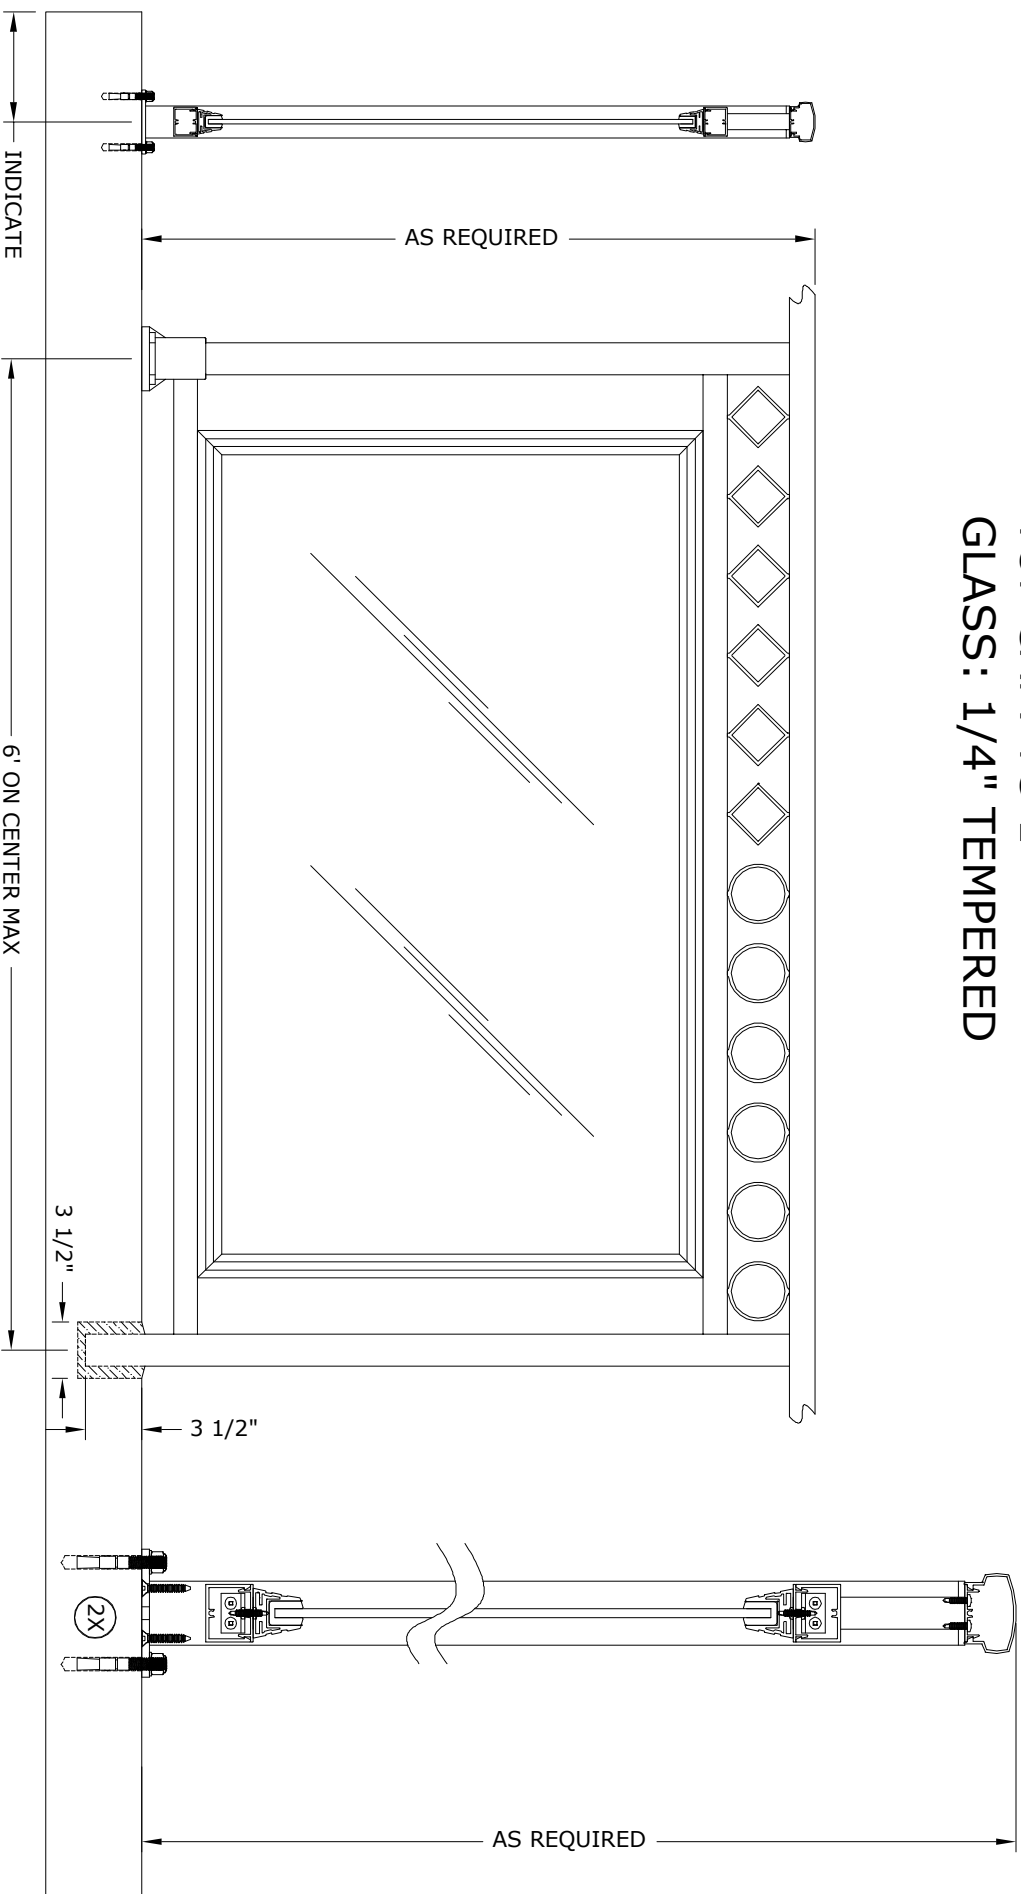


Railing Works™

Architectural Railing Systems by **FSI**

2700 Alabama Highway 69 S. Cullman, AL 35057
1-800-711-1785 Fax: 256-287-9895
Email: info@commercialrailings.com
Web: www.commercialrailings.com

DRAWING FILE: G3CD.2.TC1.dwg

STYLE: 2 LINE PICKET
POST: 3" SQ. X 1/8"
TOP CAP: TC-1
PANEL STYLE: B

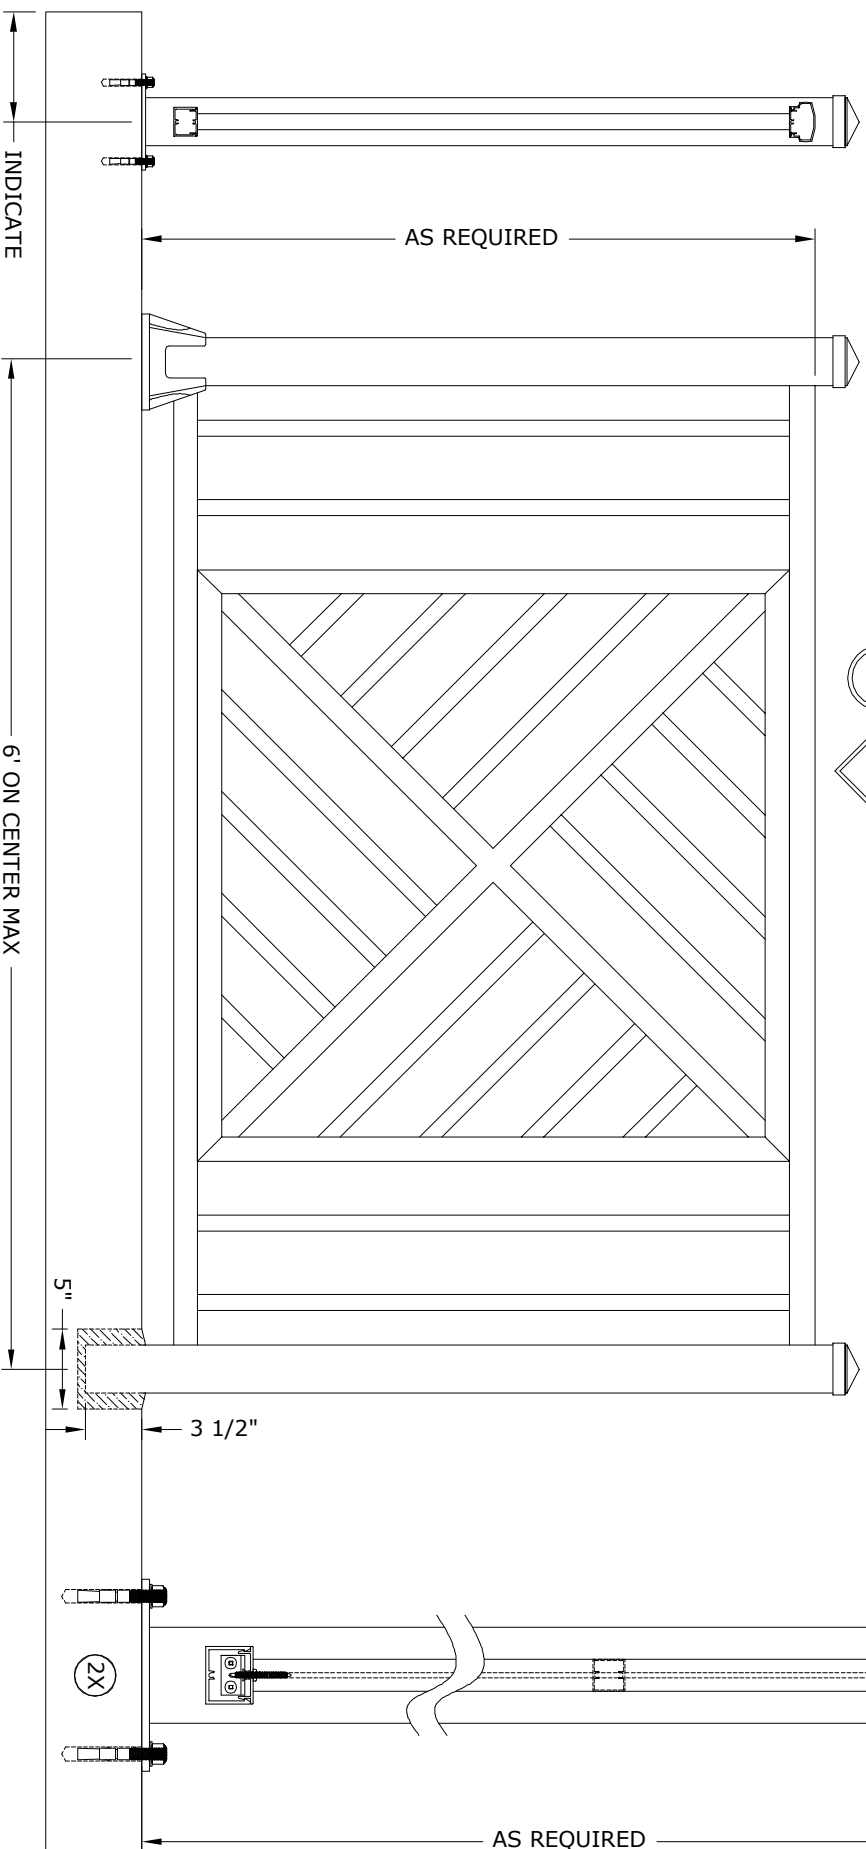

Architectural Railing Systems by **FSI**

2700 Alabama Highway 69 S. Cullman, AL 35057
1-800-711-1785 Fax: 256-287-9895
Email: info@commercialtrailings.com
Web: www.commercialtrailings.com


ALUMINUM PANEL RAILING

STYLE: 2 LINE PICKET

POST: 2" SQ. X 1/8"

TOP CAP: TC-1

PANEL STYLE: B

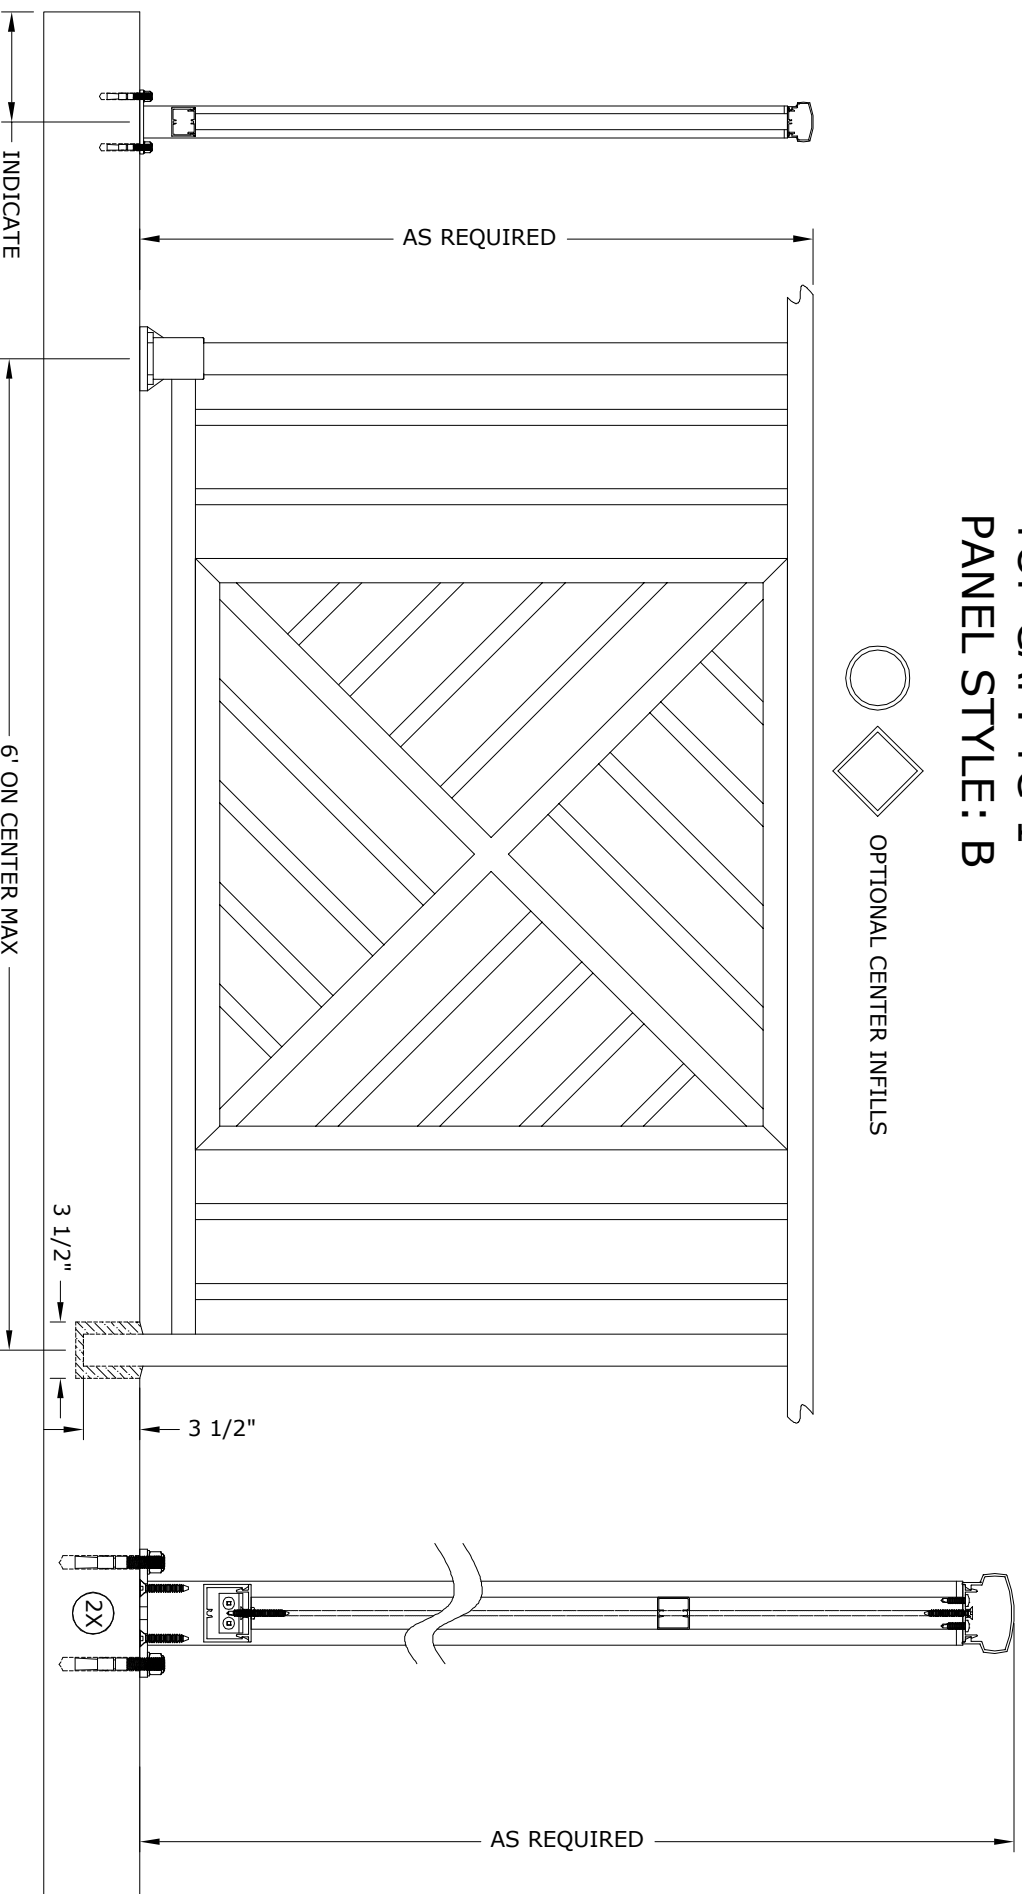

Railing Works™

Architectural Railing Systems by **FSI**

2700 Alabama Highway 69 S. Cullman, AL 35057
1-800-711-1785 Fax: 256-287-9895
Email: info@commercialrailings.com
Web: www.commercialrailings.com

DRAWING FILE: B12.2.TC1.dwg


ALUMINUM PANEL RAILING

STYLE: 3 LINE PICKET

POST: 2" SQ. X 1/8"

TOP CAP: TC-1

PANEL STYLE: B

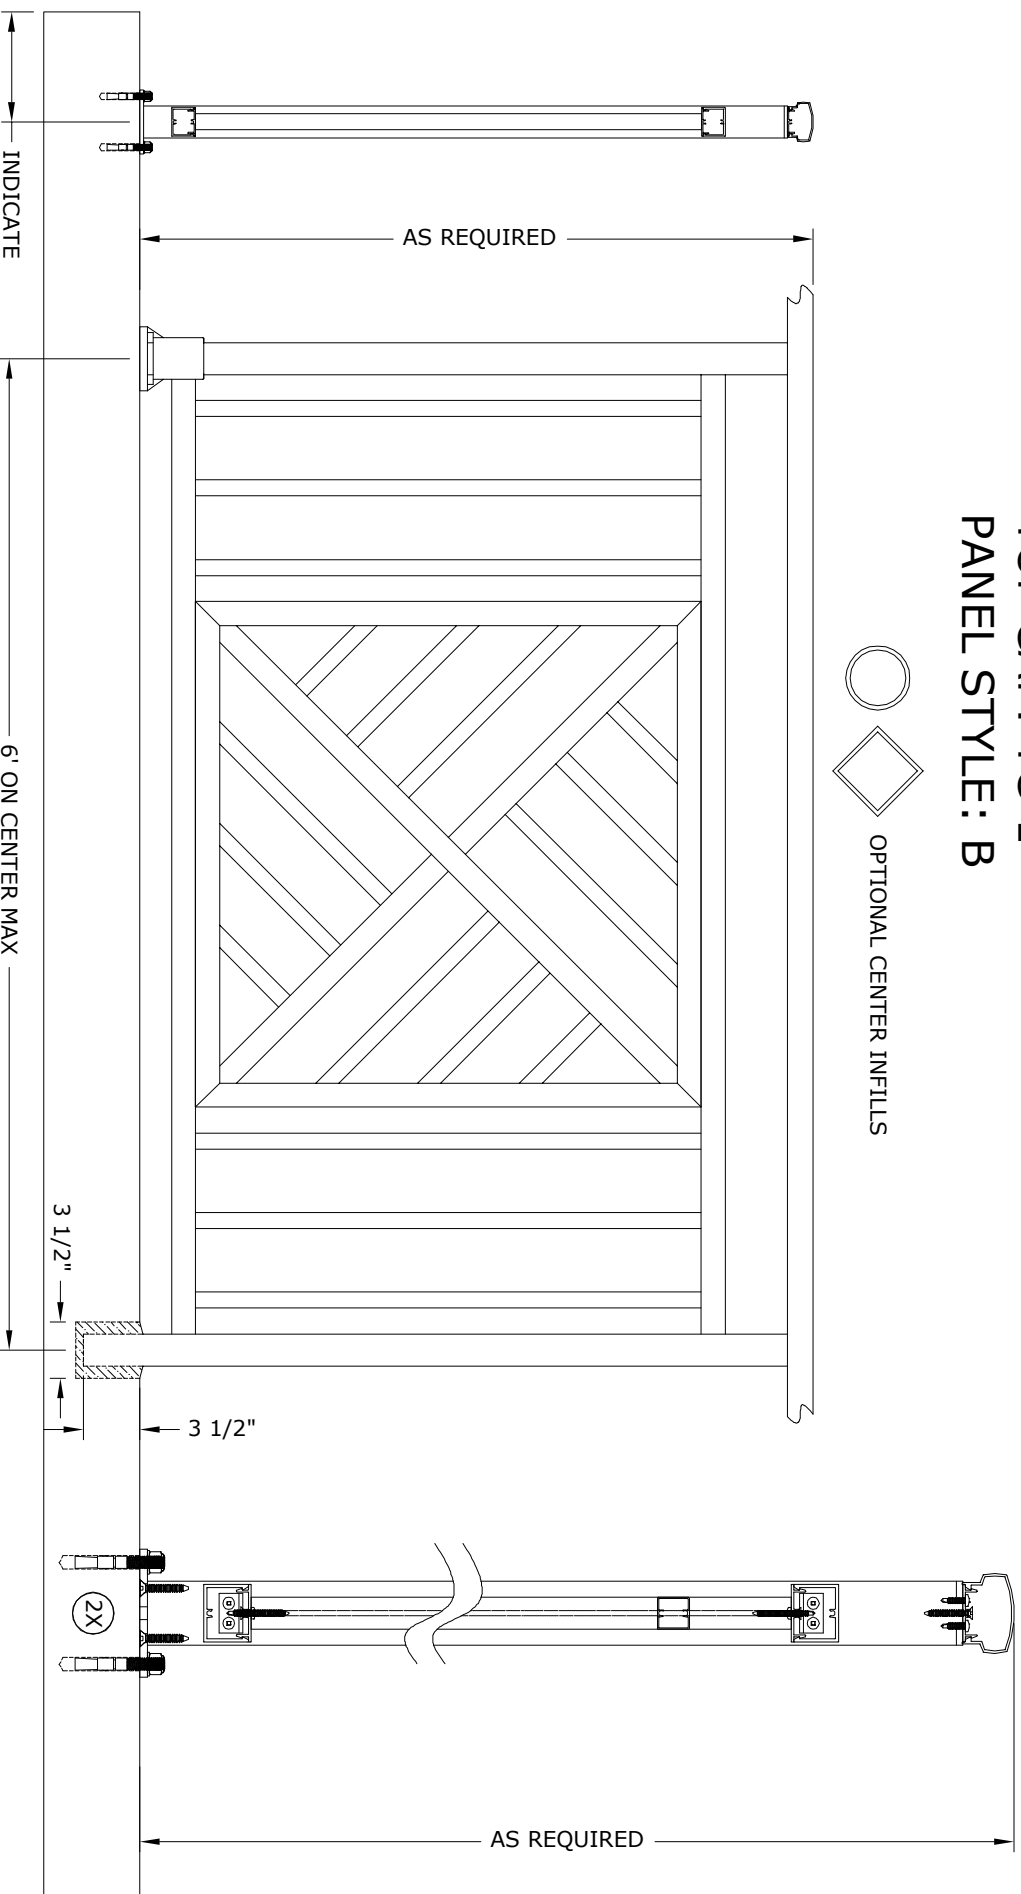

Railing WorksTM

Architectural Railing Systems by **FSI**

2700 Alabama Highway 69 S. Cullman, AL 35057
1-800-711-1785 Fax: 256-287-9895
Email: info@commercialrailings.com
Web: www.commercialrailings.com

DRAWING FILE: B13.2.TC1.dwg


ALUMINUM PANEL RAILING

STYLE: 3 LINE PICKET - CIRCLE OR DIAMOND

POST: 2" SQ. X 1/8"

TOP CAP: TC-1

PANEL STYLE: B

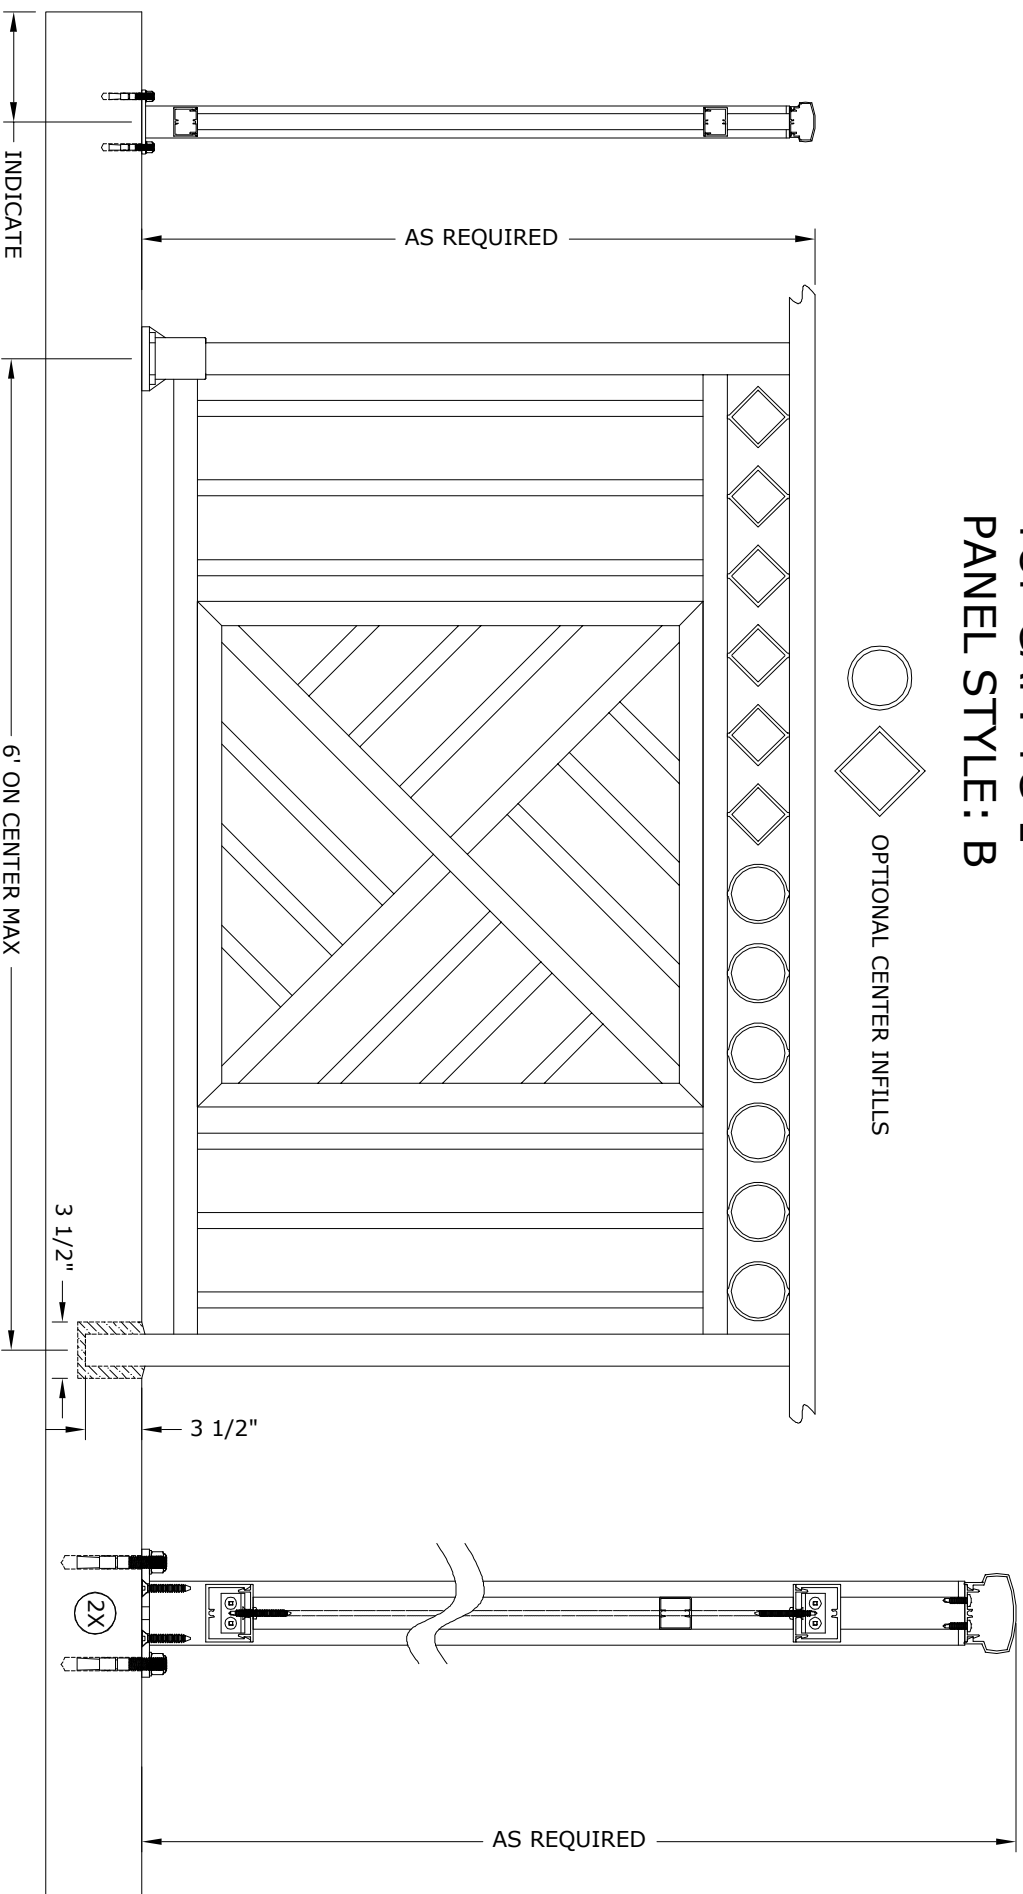

Railing Works™

Architectural Railing Systems by **FSI**

2700 Alabama Highway 69 S. Cullman, AL 35057
1-800-711-1785 Fax: 256-287-9895
Email: info@commercialrailings.com
Web: www.commercialrailings.com

DRAWING FILE: BICD.2.TC1.dwg


ALUMINUM PANEL RAILING

STYLE: 2 LINE PICKET

POST: 3" SQ. X 1/8"

TOP CAP: TC-1

PANEL STYLE: D

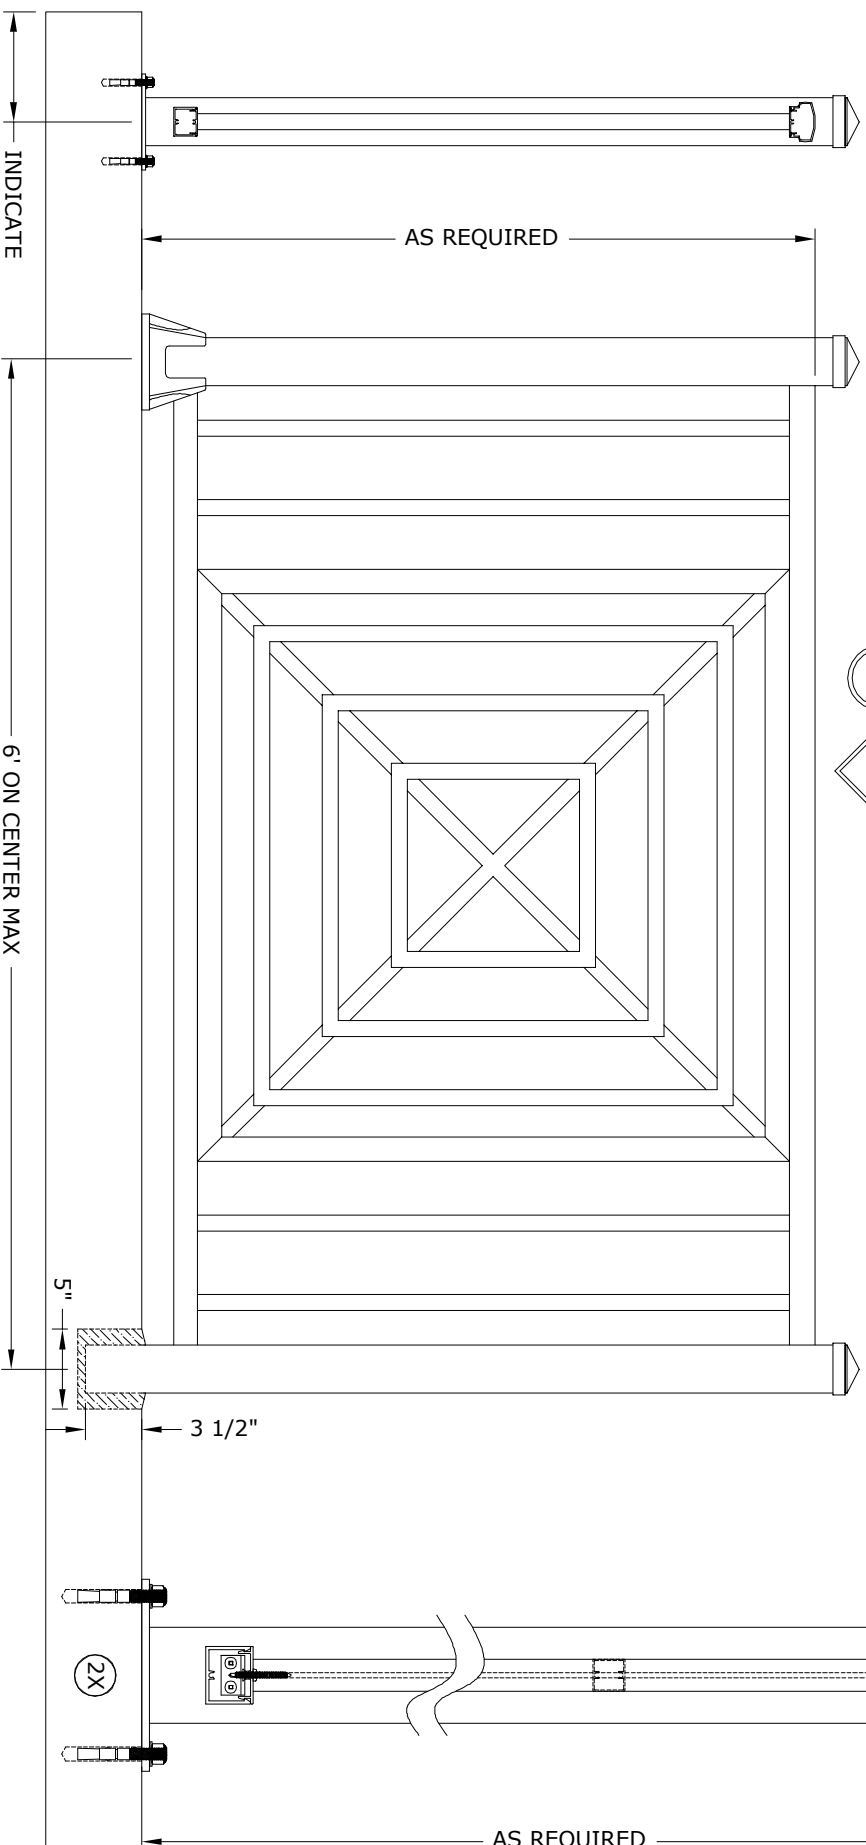

Railing Works™

Architectural Railing Systems by **FSI**

2700 Alabama Highway 69 S. Cullman, AL 35057
1-800-711-1785 Fax: 256-287-9895
Email: info@commercialrailings.com
Web: www.commercialrailings.com

DRAWING FILE: DI2.3.TC1.dwg


ALUMINUM PANEL RAILING

STYLE: 2 LINE PICKET

POST: 2" SQ. X 1/8"

TOP CAP: TC-1

PANEL STYLE: D

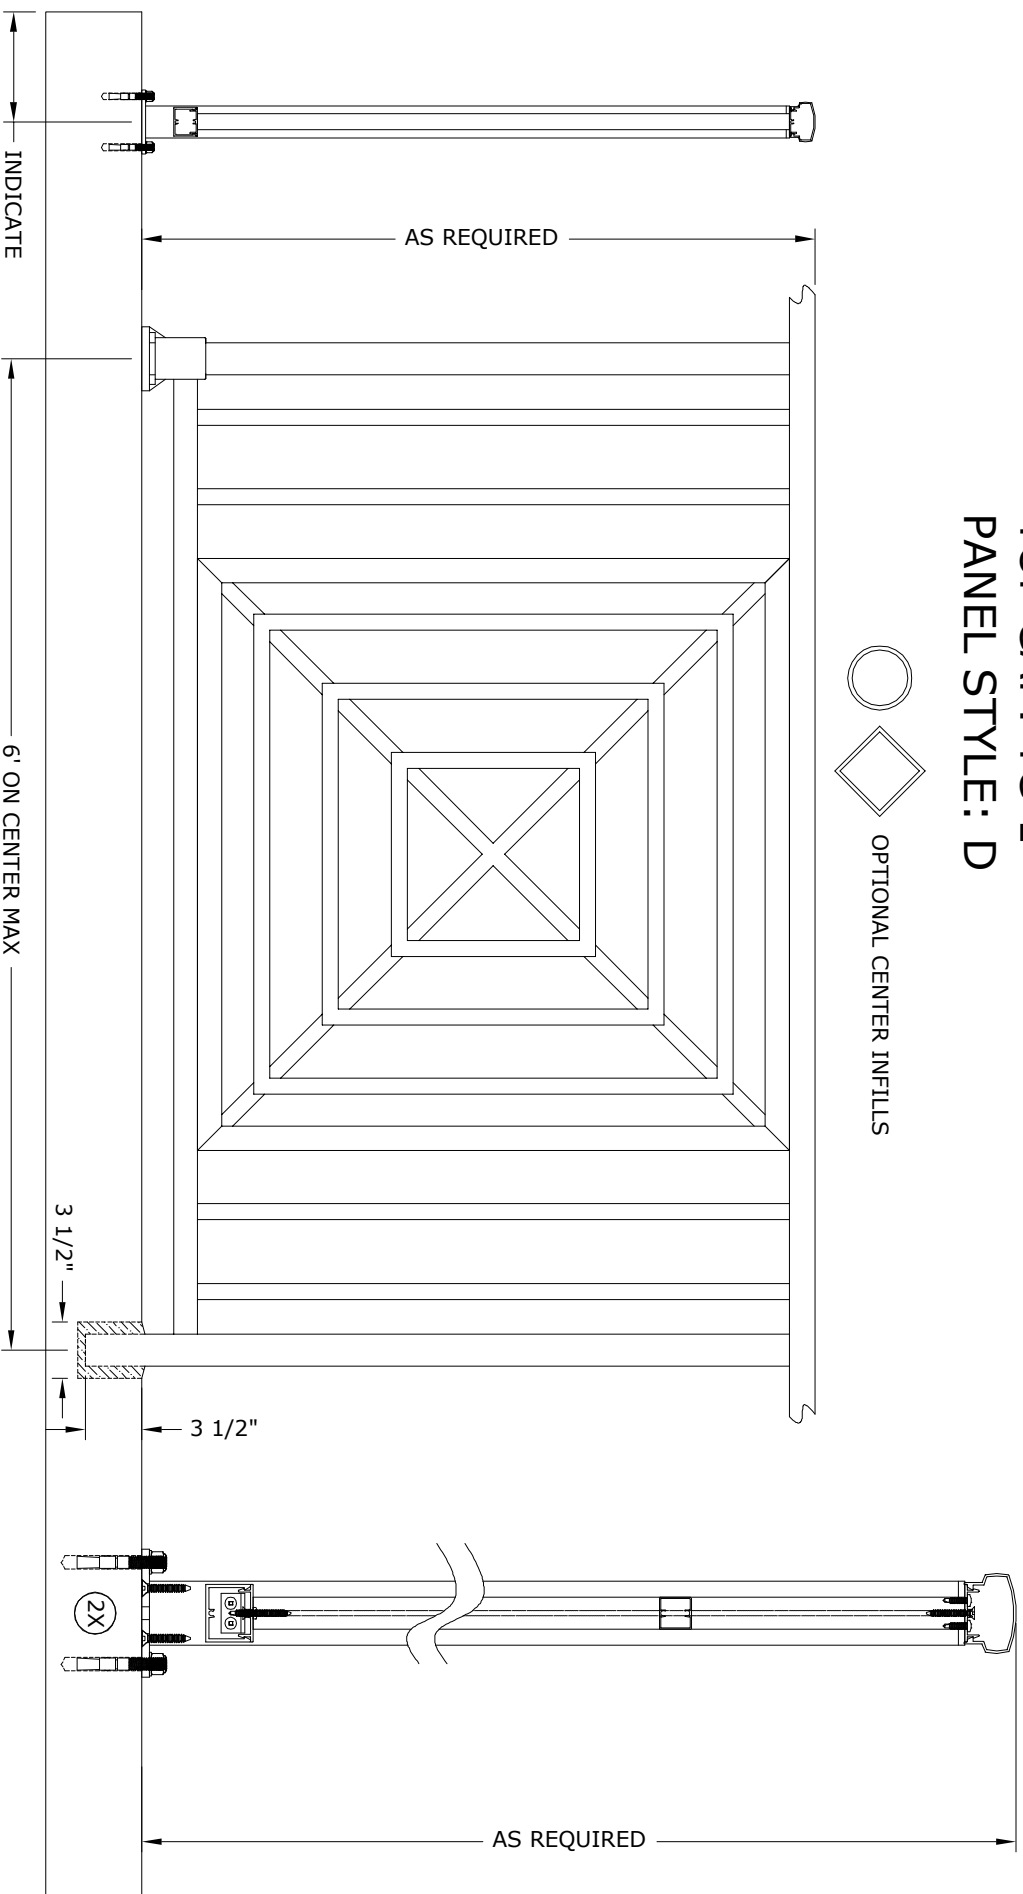

Railing Works™

Architectural Railing Systems by **FSI**

2700 Alabama Highway 69 S. Cullman, AL 35057
1-800-711-1785 Fax: 256-287-9895
Email: info@commercialrailings.com
Web: www.commercialrailings.com

DRAWING FILE: DI2.2.TC1.dwg


ALUMINUM PANEL RAILING

STYLE: 3 LINE PICKET


POST: 2" SQ. X 1/8"

TOP CAP: TC-1

PANEL STYLE: D

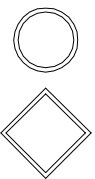

OPTIONAL CENTER INFILLS

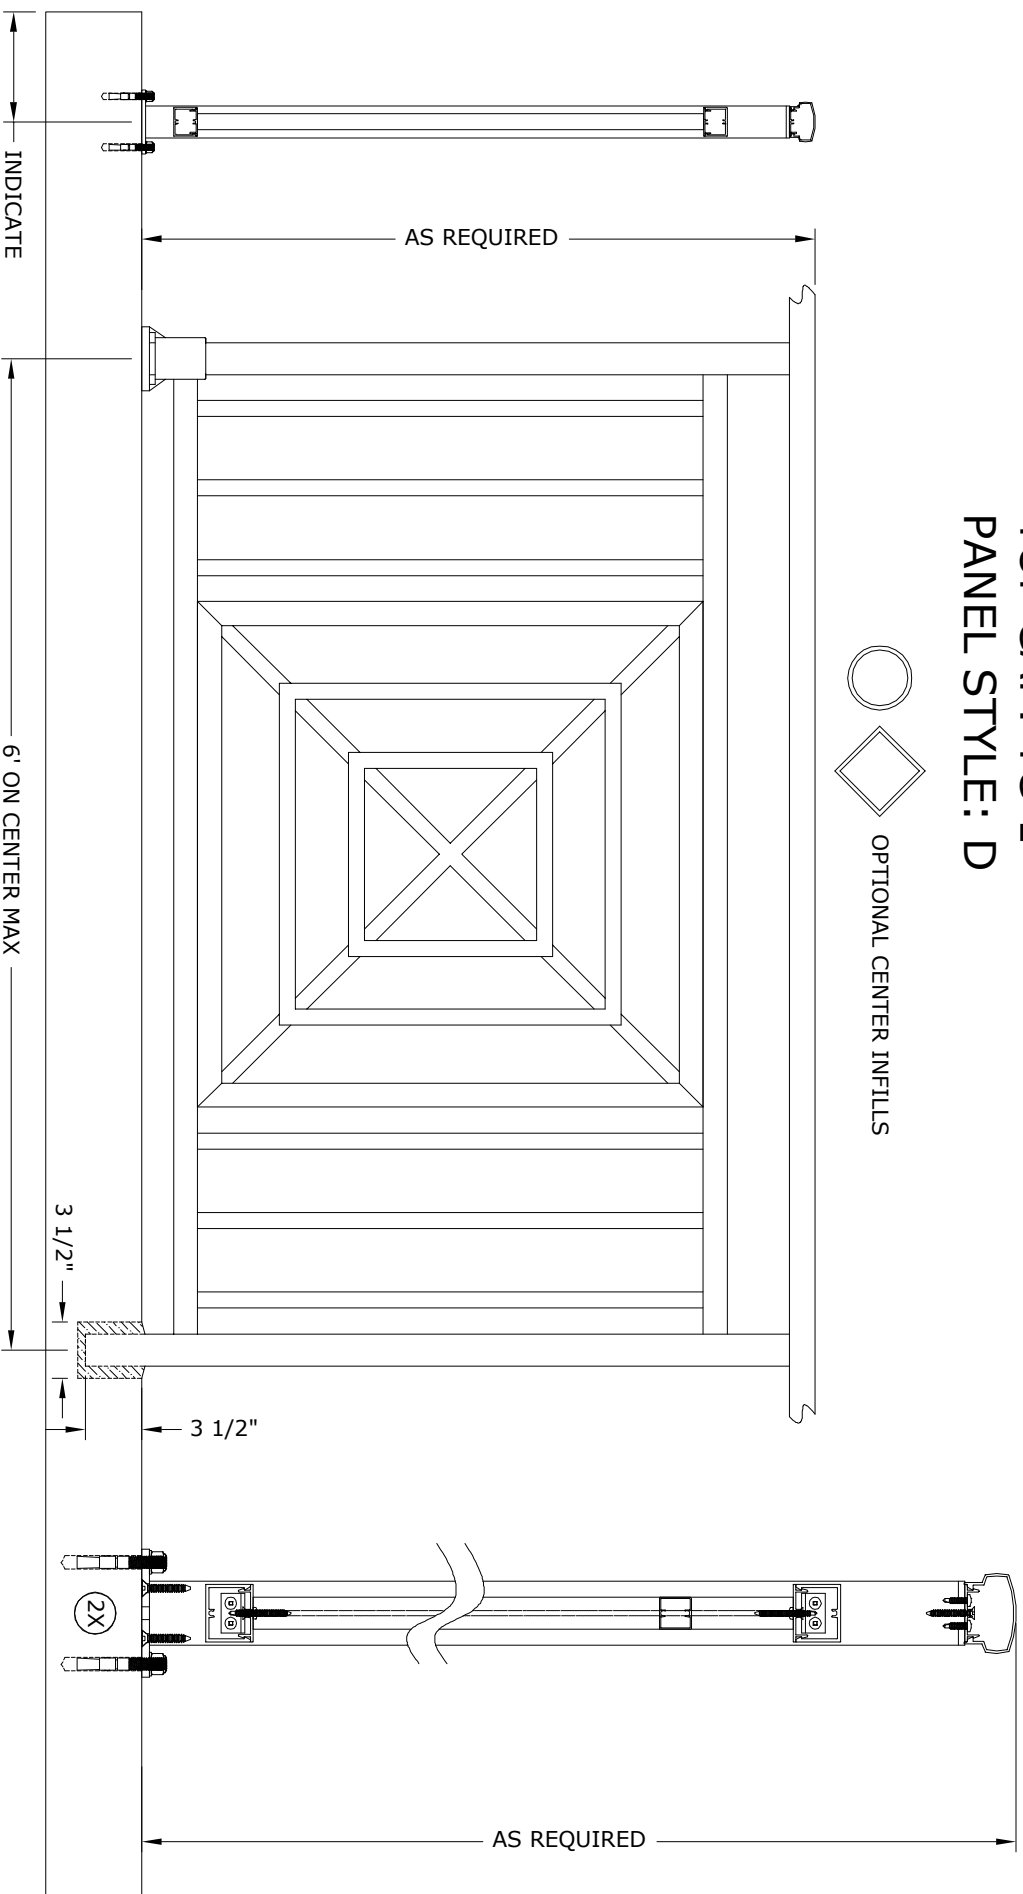

Railing Works™

Architectural Railing Systems by **FSI**

2700 Alabama Highway 69 S. Cullman, AL 35057
1-800-711-1785 Fax: 256-287-9895
Email: info@commercialrailings.com
Web: www.commercialrailings.com

DRAWING FILE: DI3.2.TC1.dwg


ALUMINUM PANEL RAILING

STYLE: 3 LINE PICKET - CIRCLE OR DIAMOND

POST: 2" SQ. X 1/8"

TOP CAP: TC-1

PANEL STYLE: D

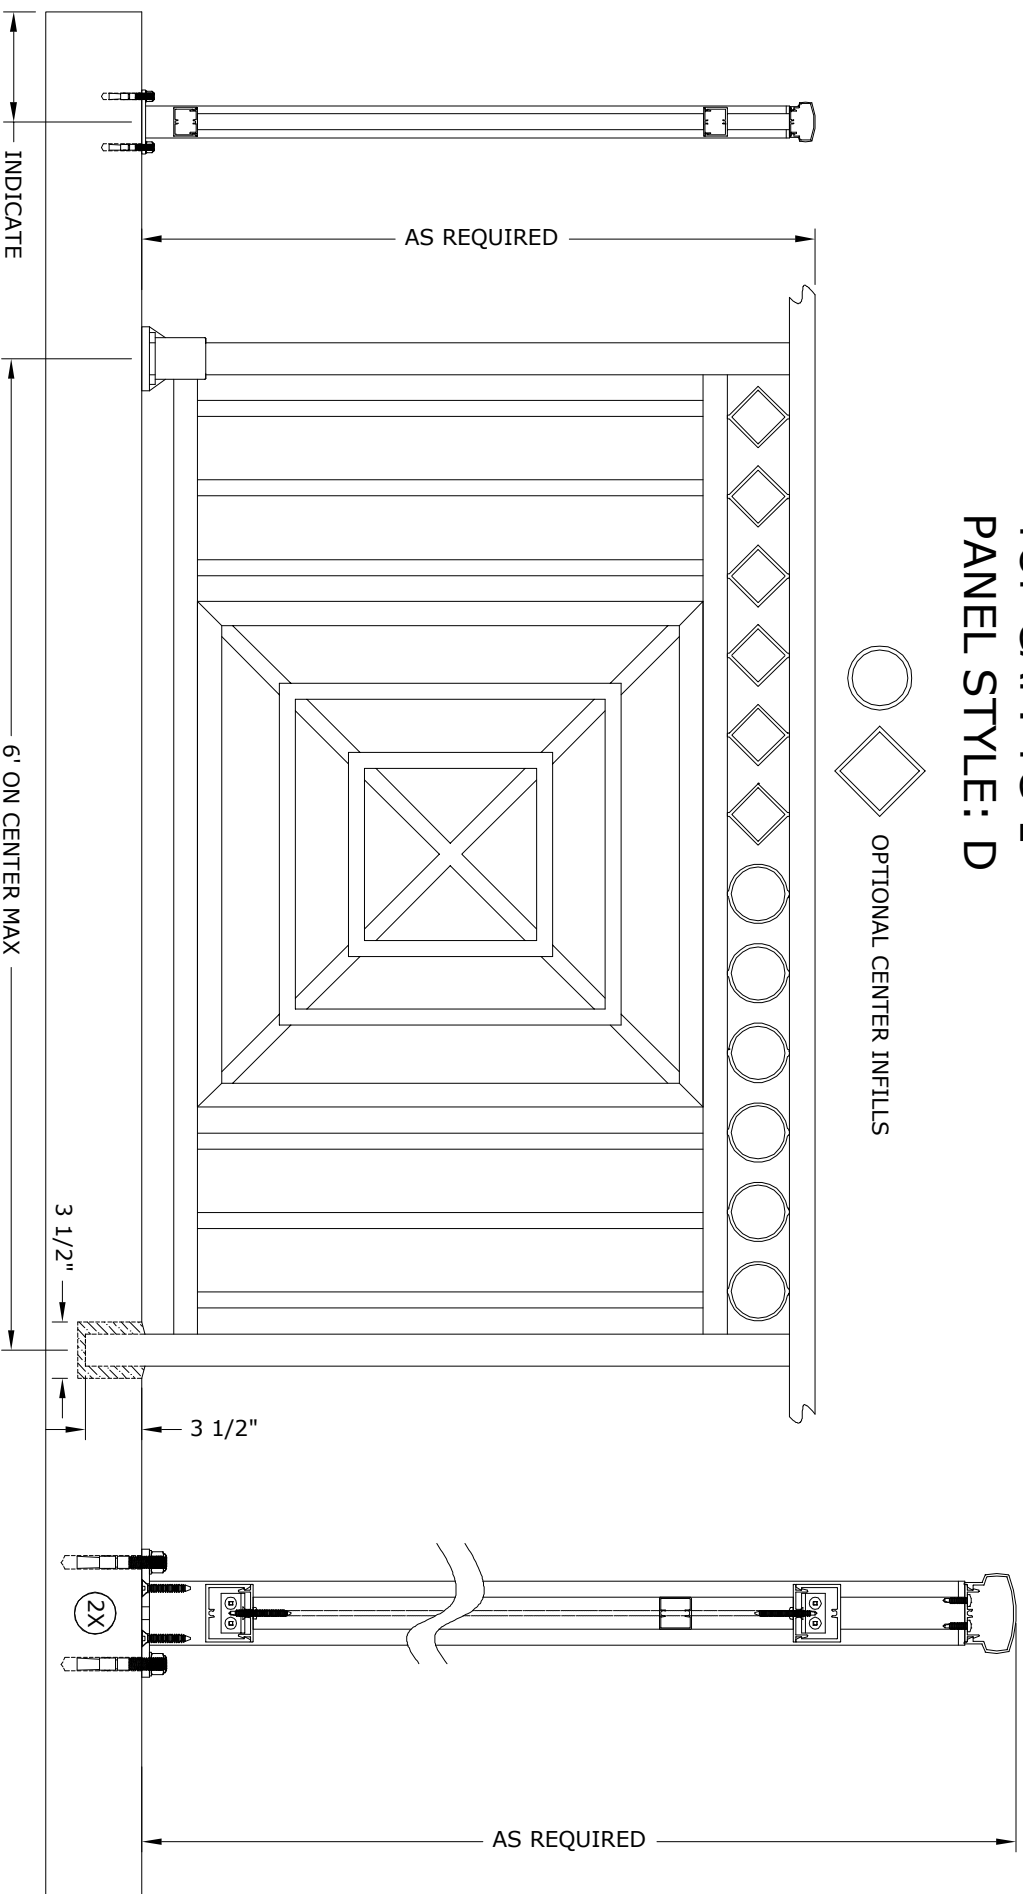

Railing Works™

Architectural Railing Systems by **FSI**

2700 Alabama Highway 69 S. Cullman, AL 35057
1-800-711-1785 Fax: 256-287-9895
Email: info@commercialrailings.com
Web: www.commercialrailings.com

DRAWING FILE: DI3CD.2.TC1.dwg


ALUMINUM PANEL RAILING

STYLE: 2 LINE PICKET

POST: 3" SQ. X 1/8"

TOP CAP: TC-1

PANEL STYLE: F

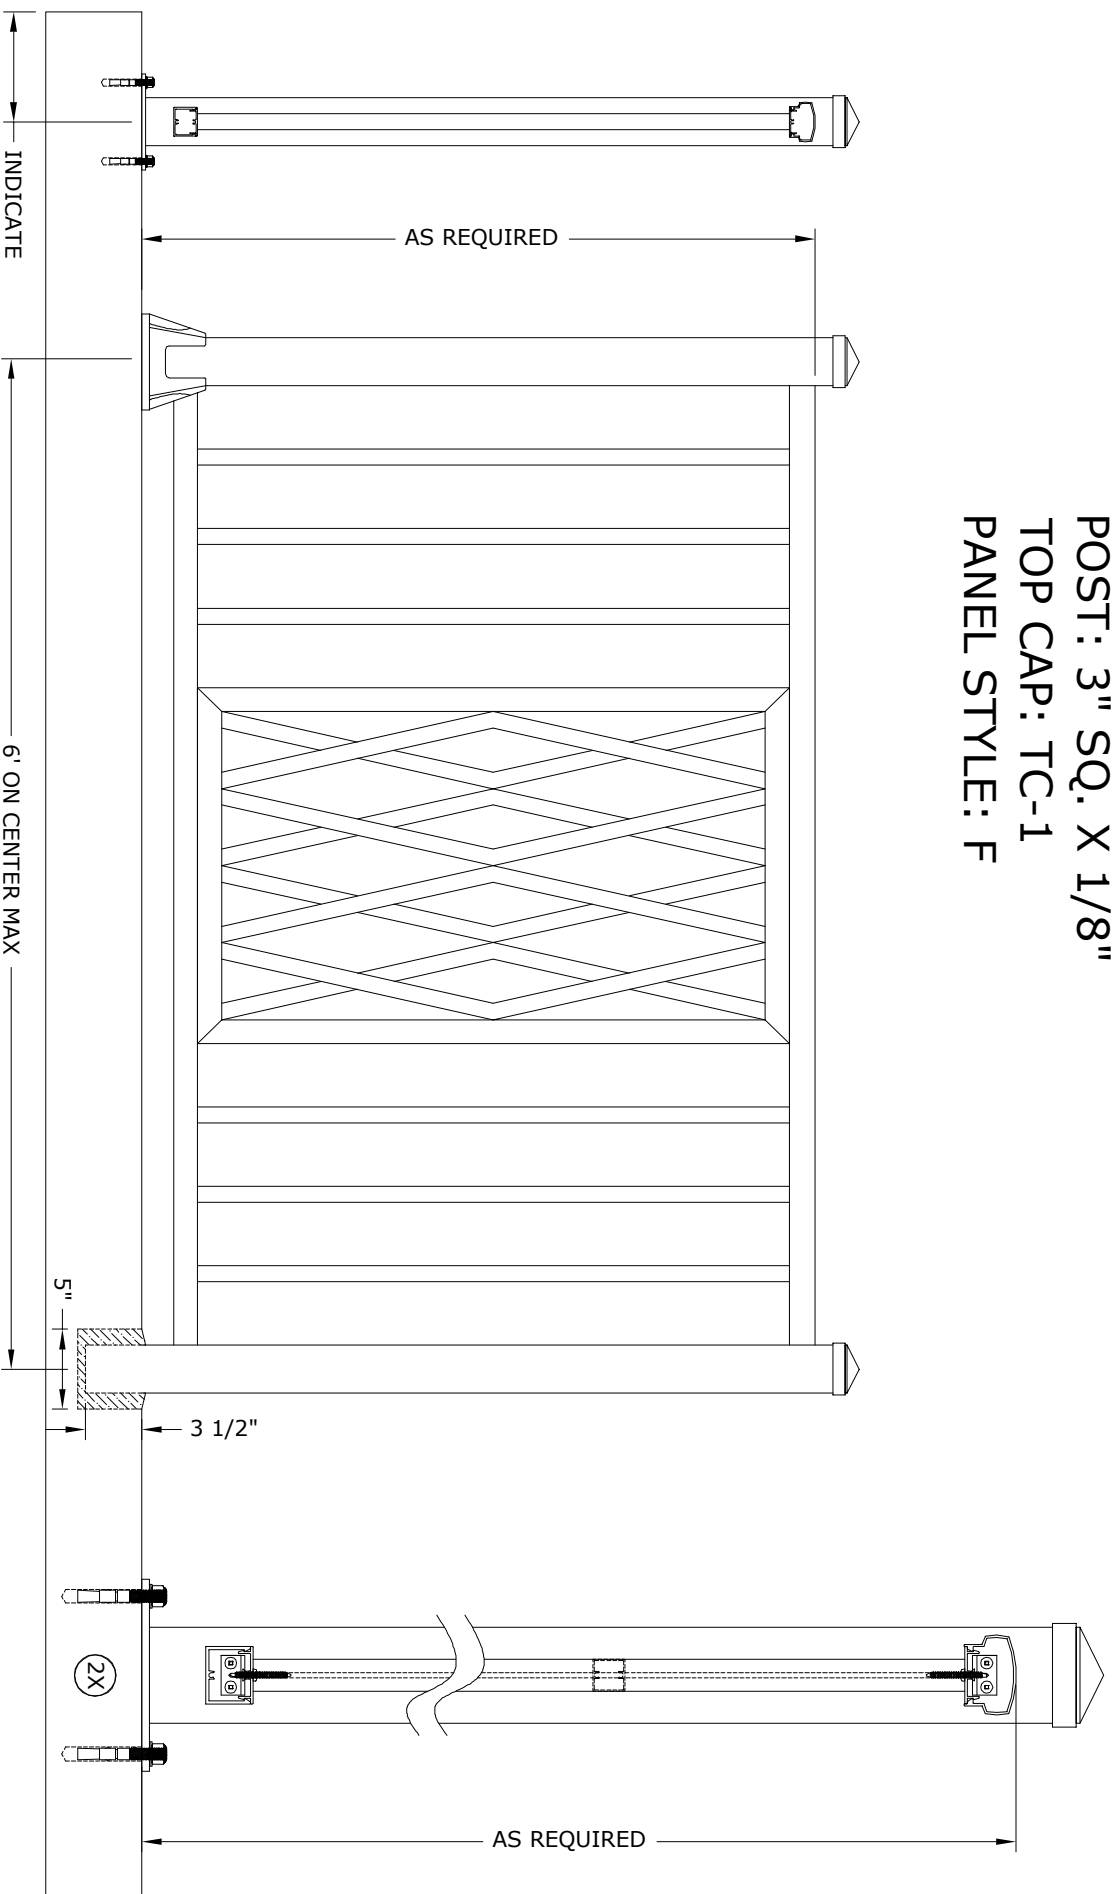

Railing Works™
Architectural Railing Systems by **FSI**

2700 Alabama Highway 69 S. Cullman, AL 35057
1-800-711-1785 Fax: 256-287-9895
Email: info@commercialrailings.com
Web: www.commercialrailings.com

DRAWING FILE: FI2.3.TC1.dwg


ALUMINUM PANEL RAILING

STYLE: 2 LINE PICKET

POST: 2" SQ. X 1/8"

TOP CAP: TC-1

PANEL STYLE: F

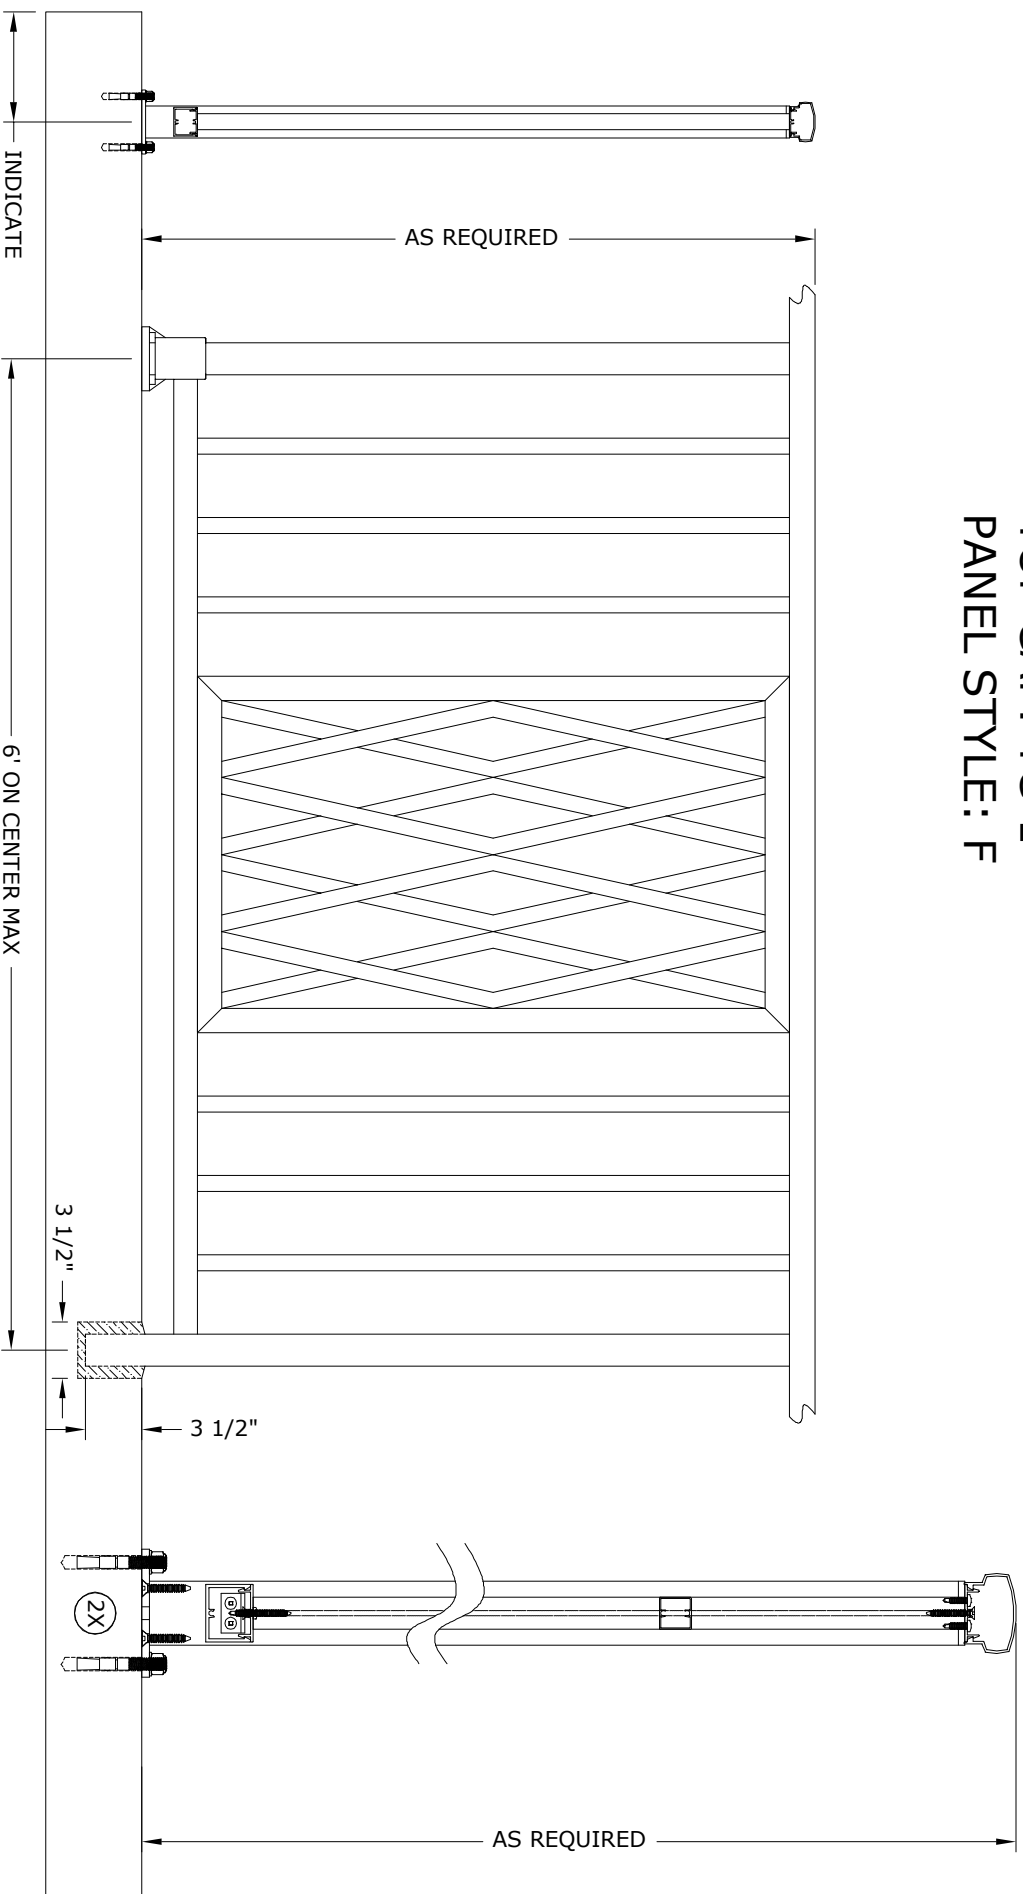

Railing Works™

Architectural Railing Systems by **FSI**

2700 Alabama Highway 69 S. Cullman, AL 35057
1-800-711-1785 Fax: 256-287-9895
Email: info@commercialrailings.com
Web: www.commercialrailings.com

DRAWING FILE: FI2.2.TC1.dwg